




**CALIFORNIA**  
HIGH-SPEED RAIL AUTHORITY

**CALIFORNIA HIGH-SPEED TRAIN PROJECT  
UTILITY EXHIBIT  
HYBRID ALTERNATIVE  
COUNTY OF MADERA  
SHEET 1 OF 25**



LEGEND		EXISTING	PROPOSED	FUTURE
HST TRACK				
ROW				
PARCEL				
STORM DRAIN		SD	SD	SD
FIBER OPTIC		FO	TC	
TEL/COM		TC	TC	
SEWER		S	S	
WATER		W	W	
TV		TV	TV	
NAT GAS		G	G	
OIL		O	O	
ELECTRIC OH		OH	OH	

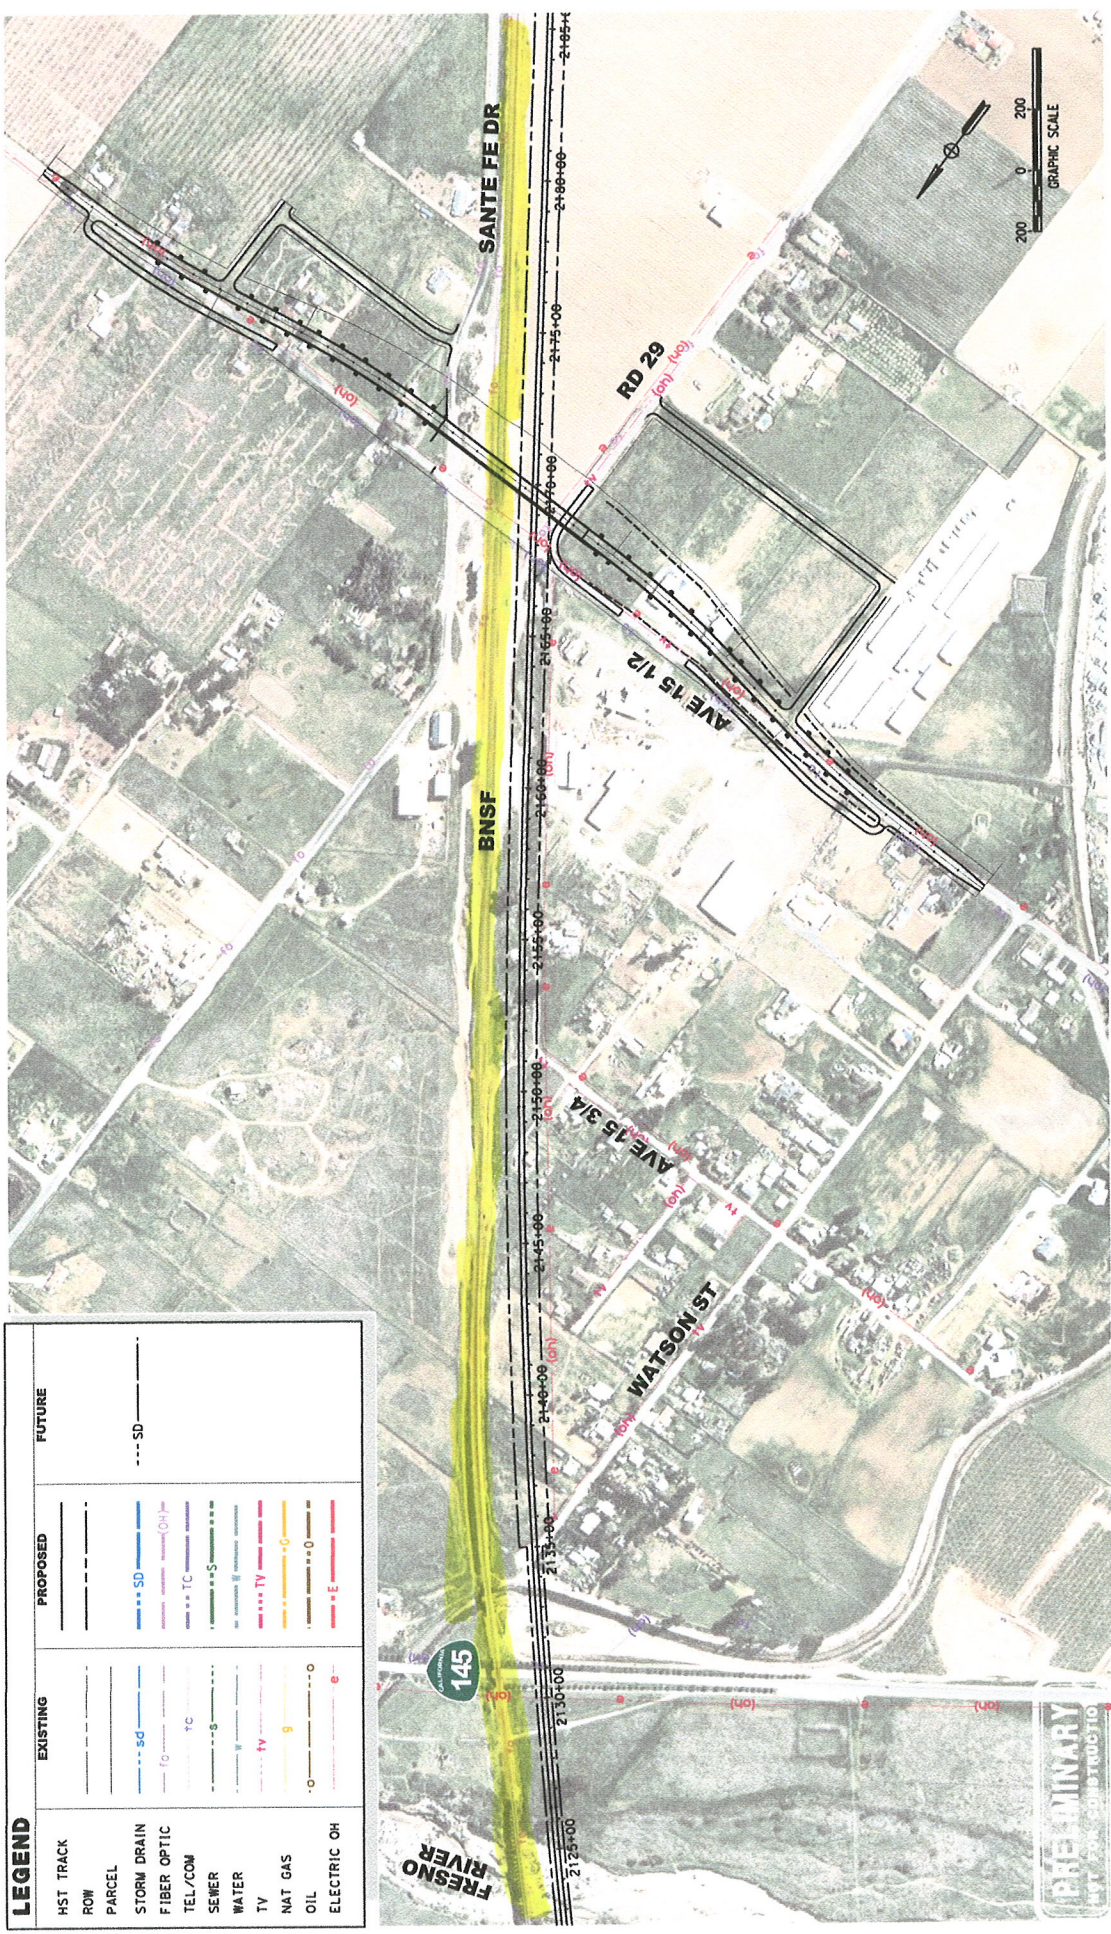

CALIFORNIA  
HIGH-SPEED RAIL AUTHORITY


CALIFORNIA HIGH-SPEED TRAIN PROJECT  
UTILITY EXHIBIT  
HYBRID ALTERNATIVE  
COUNTY OF MADERA  
SHEET 2 OF 25

MARCH 2012



\\hsr\proj\2012\314429 PM CAHSR\TBL CHSR\proj\color\p1 T\1\32598 Calif High Speed Rail\CA00\exhibits\package 1\5\1r\p-map\verts\orig\in\orig\files\util-exhibits\EXH-UT-003.dgn

LEGEND			
HST TRACK	EXISTING	PROPOSED	FUTURE
ROW	---	---	---
PARCEL	---	---	---
STORM DRAIN	SD	SD	SD
FIBER OPTIC	FO	FO	FO
TEL/COM	TC	TC	TC
SEWER	S	S	S
WATER	W	W	W
TV	TV	TV	TV
NAT GAS	G	G	G
OIL	O	O	O
ELECTRIC OH	E	E	E

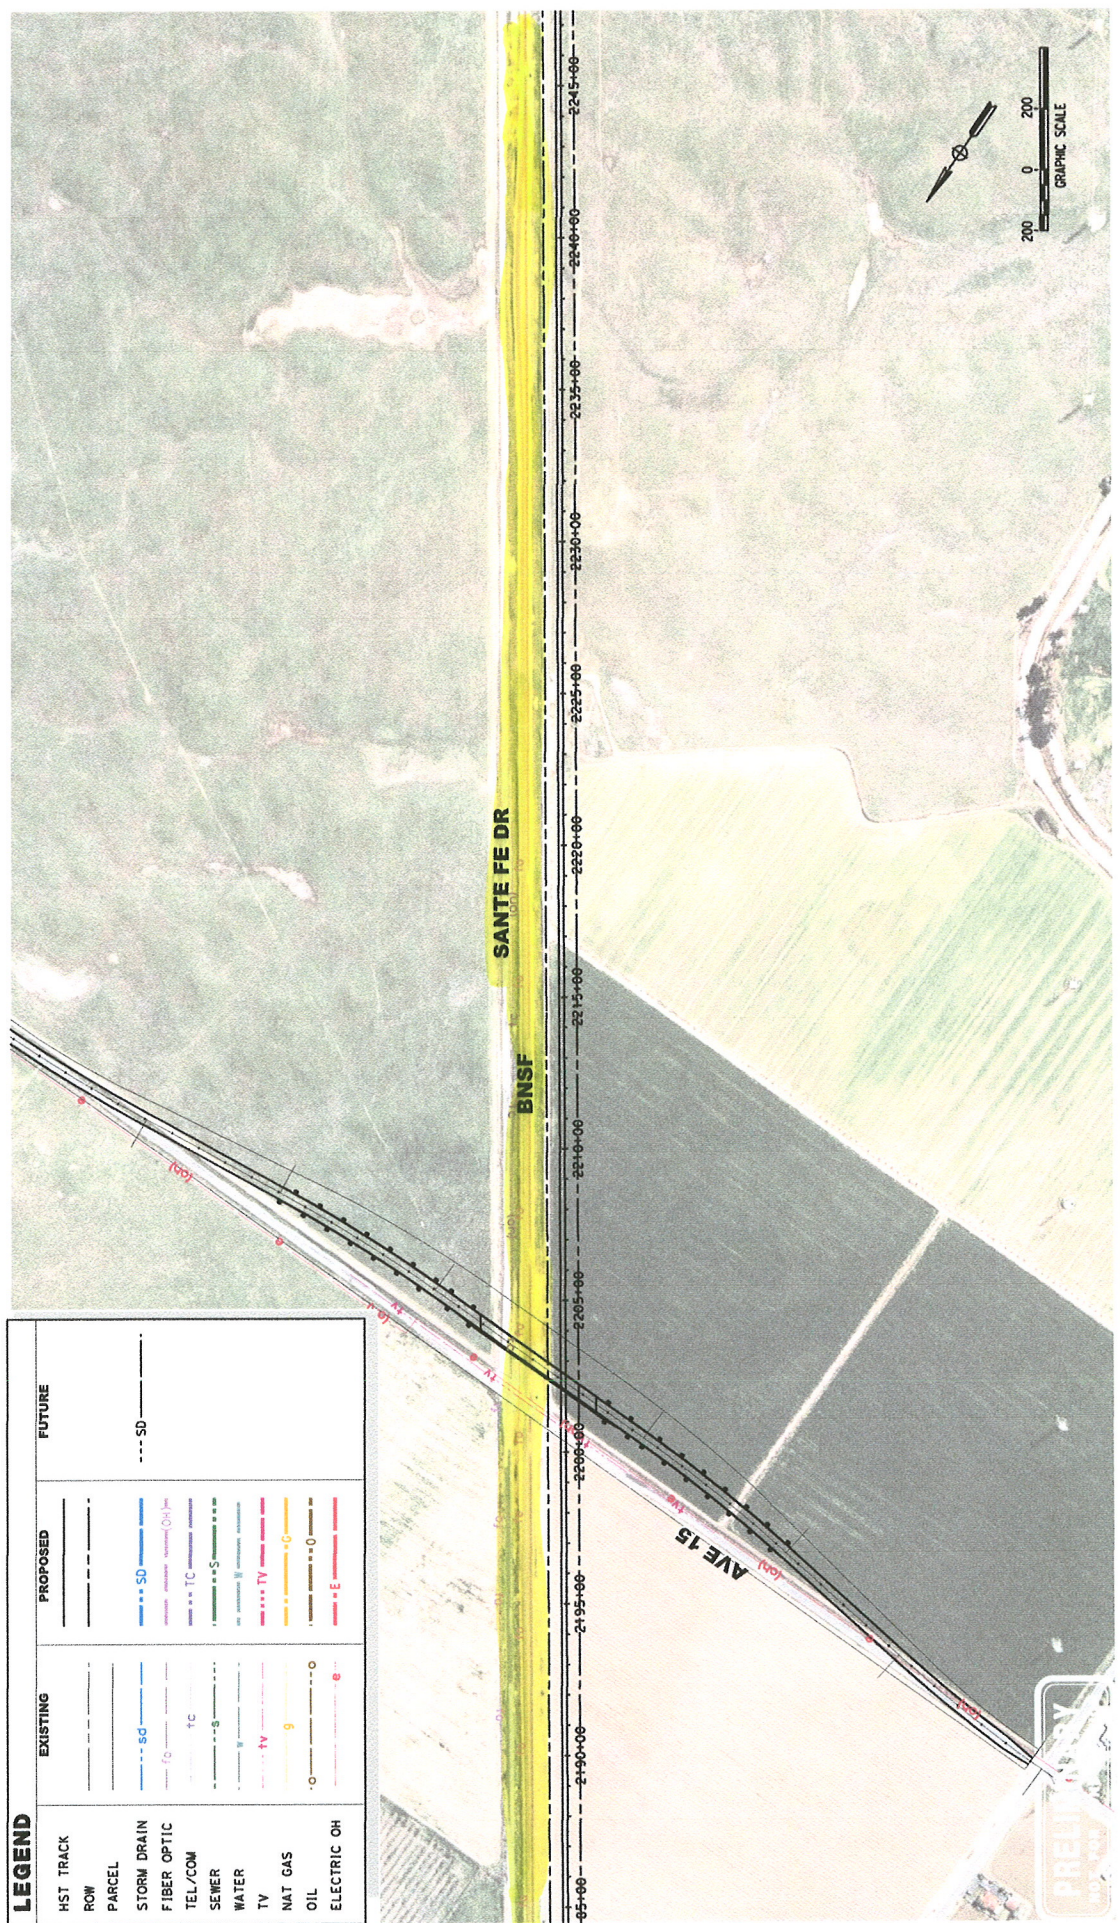


CALIFORNIA HIGH-SPEED TRAIN PROJECT  
UTILITY EXHIBIT  
HYBRID ALTERNATIVE  
COUNTY OF MADERA  
SHEET 3 OF 25

MARCH 2012




LEGEND	EXISTING	PROPOSED	FUTURE
HST TRACK	---	---	---
ROW	---	---	---
PARCEL	---	---	---
STORM DRAIN	---	---	---
FIBER OPTIC	---	---	---
TEL/COM	---	---	---
SEWER	---	---	---
WATER	---	---	---
TV	---	---	---
NAT GAS	---	---	---
OIL	---	---	---
ELECTRIC OH	---	---	---

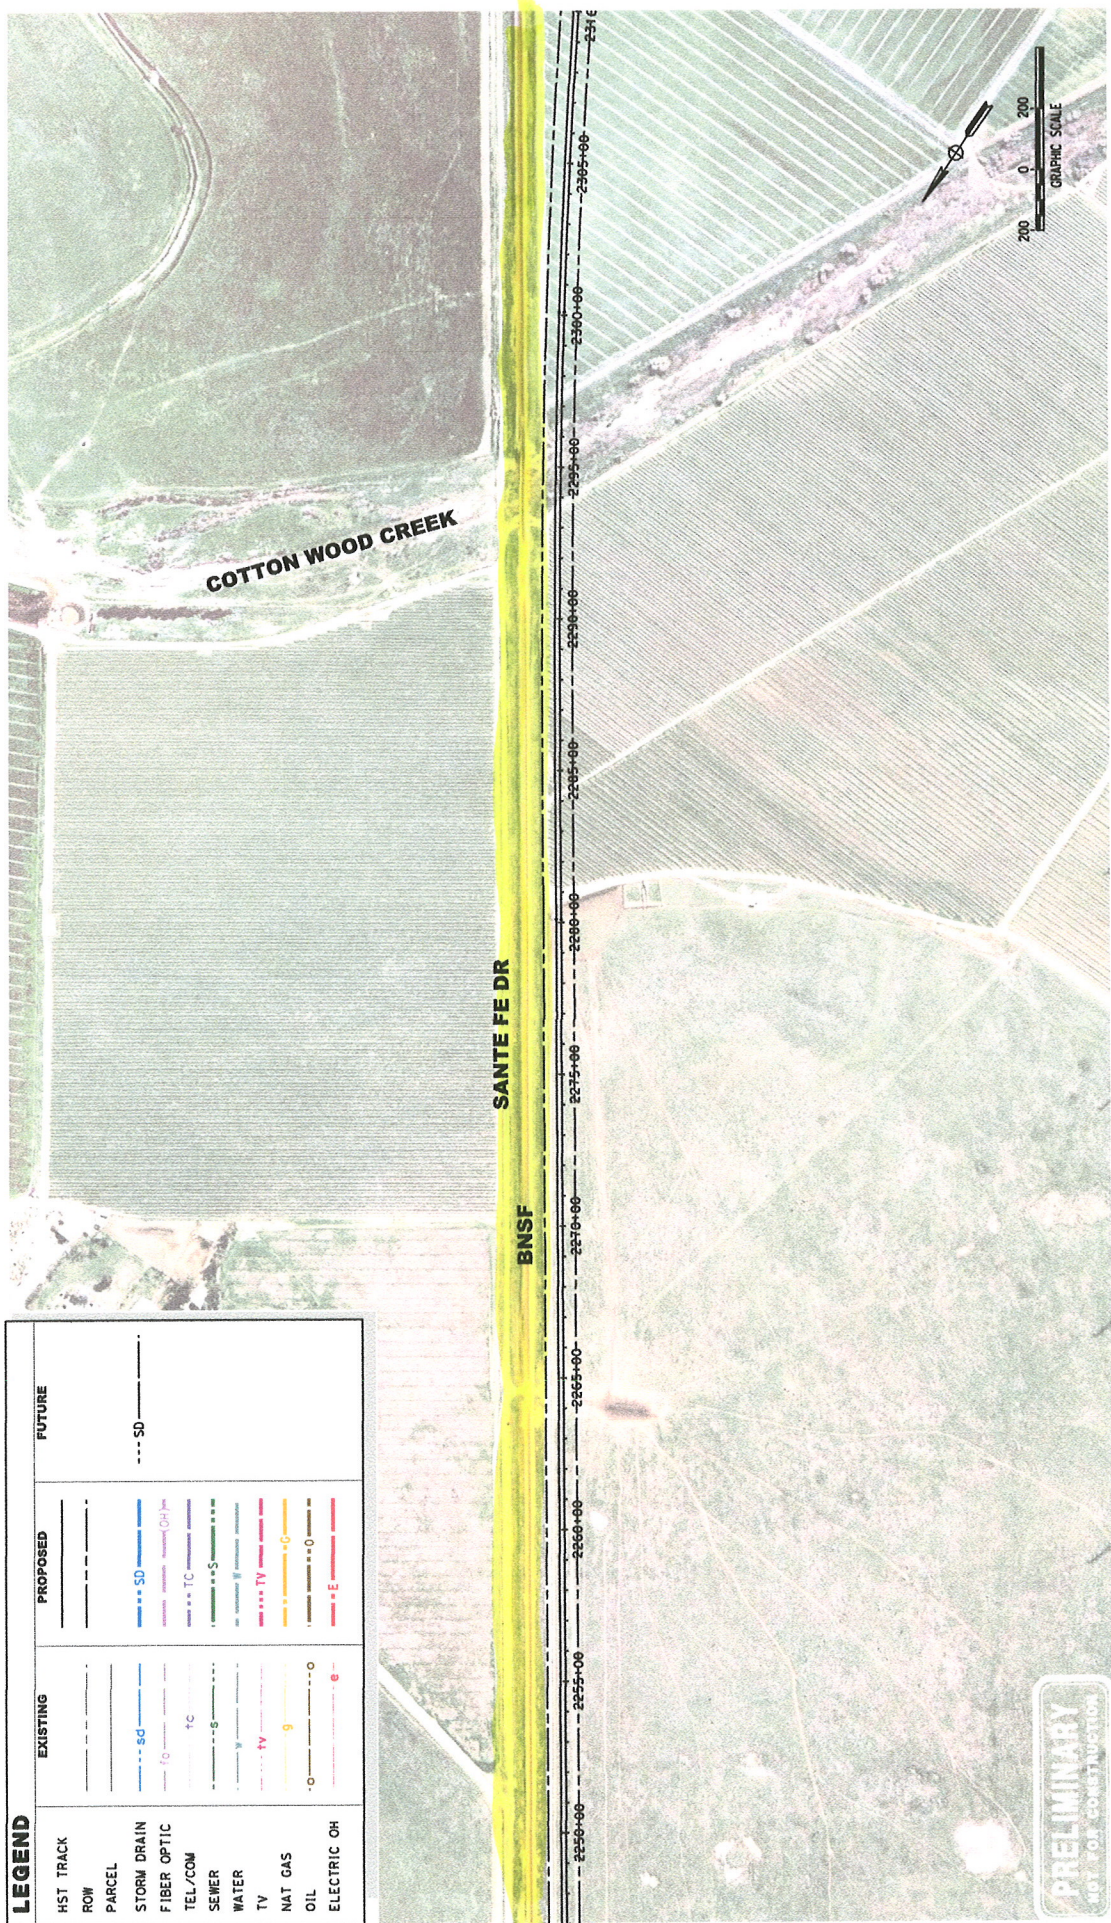



MARCH 2012


LEGEND			
HST TRACK	EXISTING	PROPOSED	FUTURE
ROW	---	---	---
PARCEL	---	---	---
STORM DRAIN	---	---	---
FIBER OPTIC	---	---	---
TEL/COM	---	---	---
SEWER	---	---	---
WATER	---	---	---
TV	---	---	---
NAT GAS	---	---	---
OIL	---	---	---
ELECTRIC OH	---	---	---

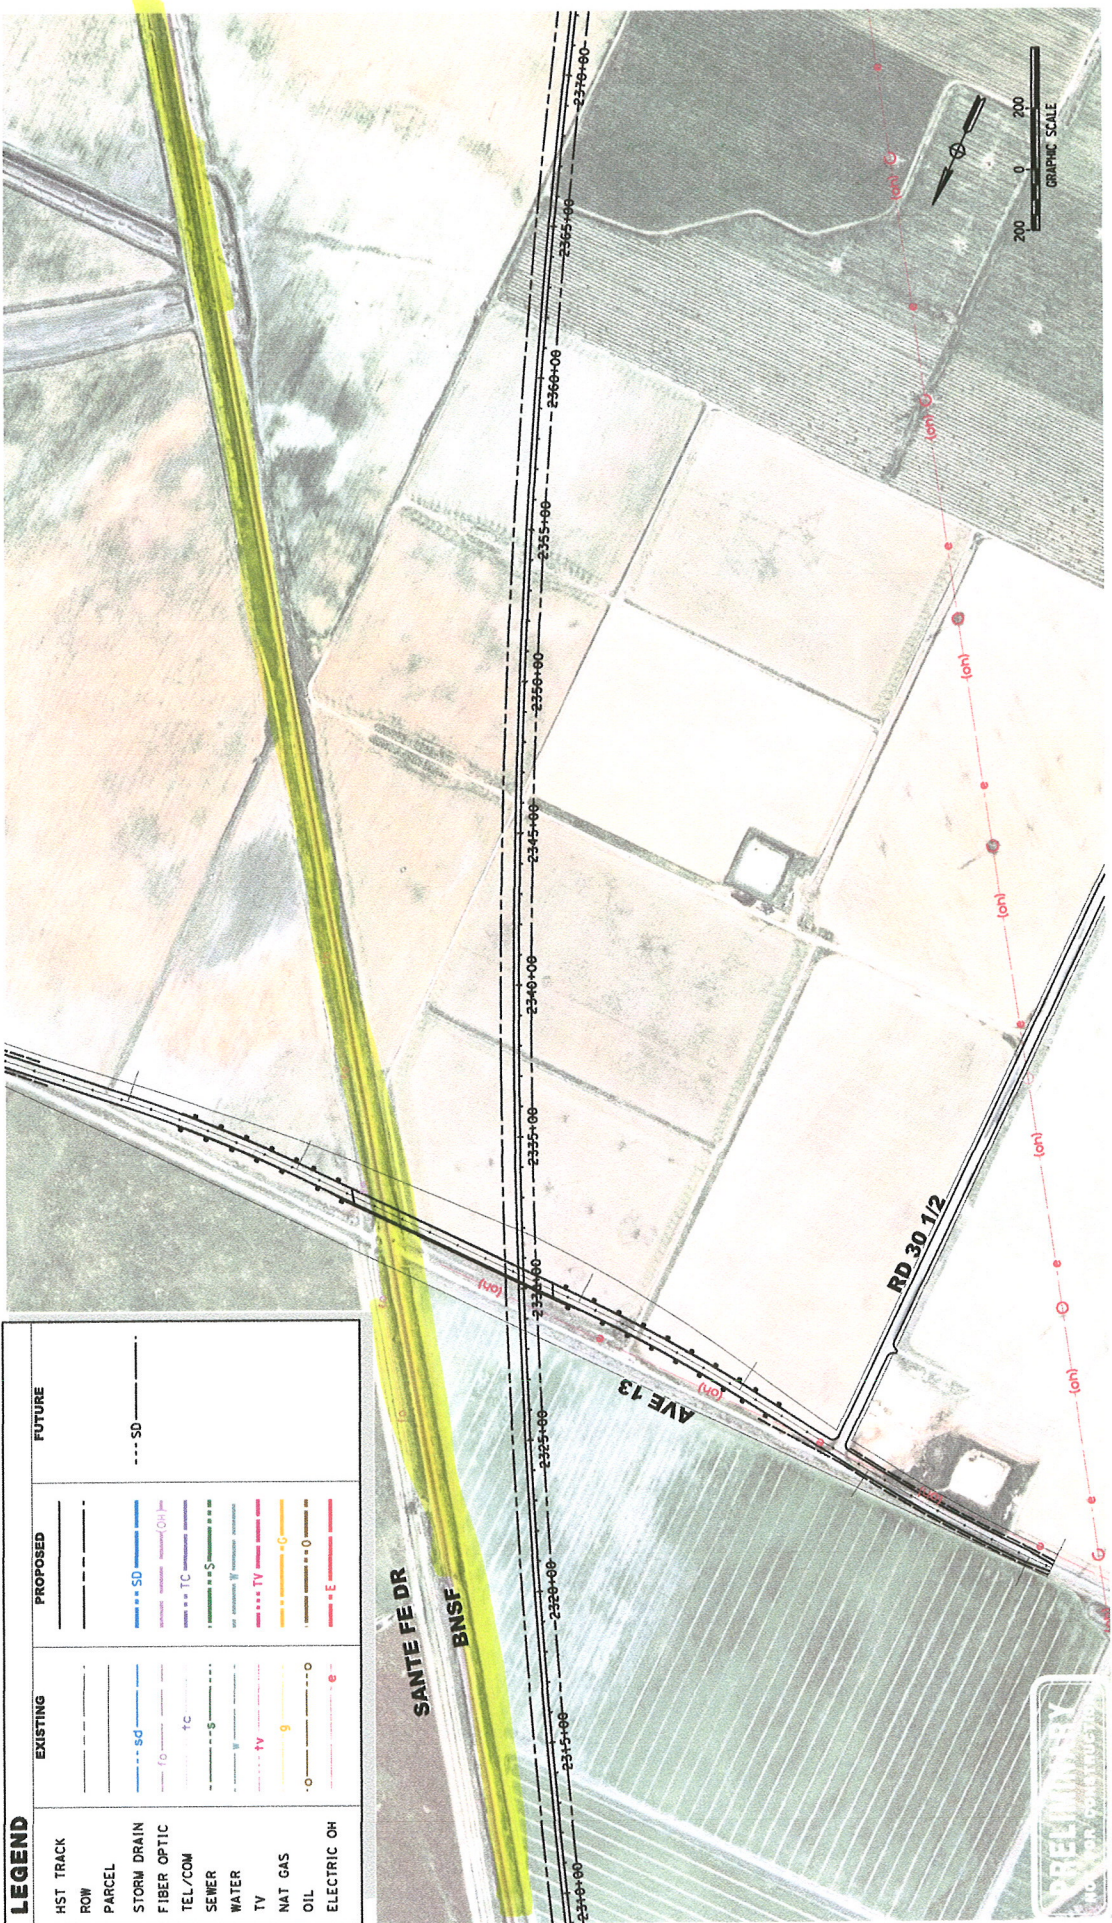



Time Warner

LEGEND			
	EXISTING	PROPOSED	FUTURE
HST TRACK	---	---	---
ROW	---	---	---
PARCEL	---	---	---
STORM DRAIN	---	---	---
FIBER OPTIC	---	---	---
TEL/COM	---	---	---
SEWER	---	---	---
WATER	---	---	---
TV	---	---	---
NAT GAS	---	---	---
OIL	---	---	---
ELECTRIC OH	---	---	---

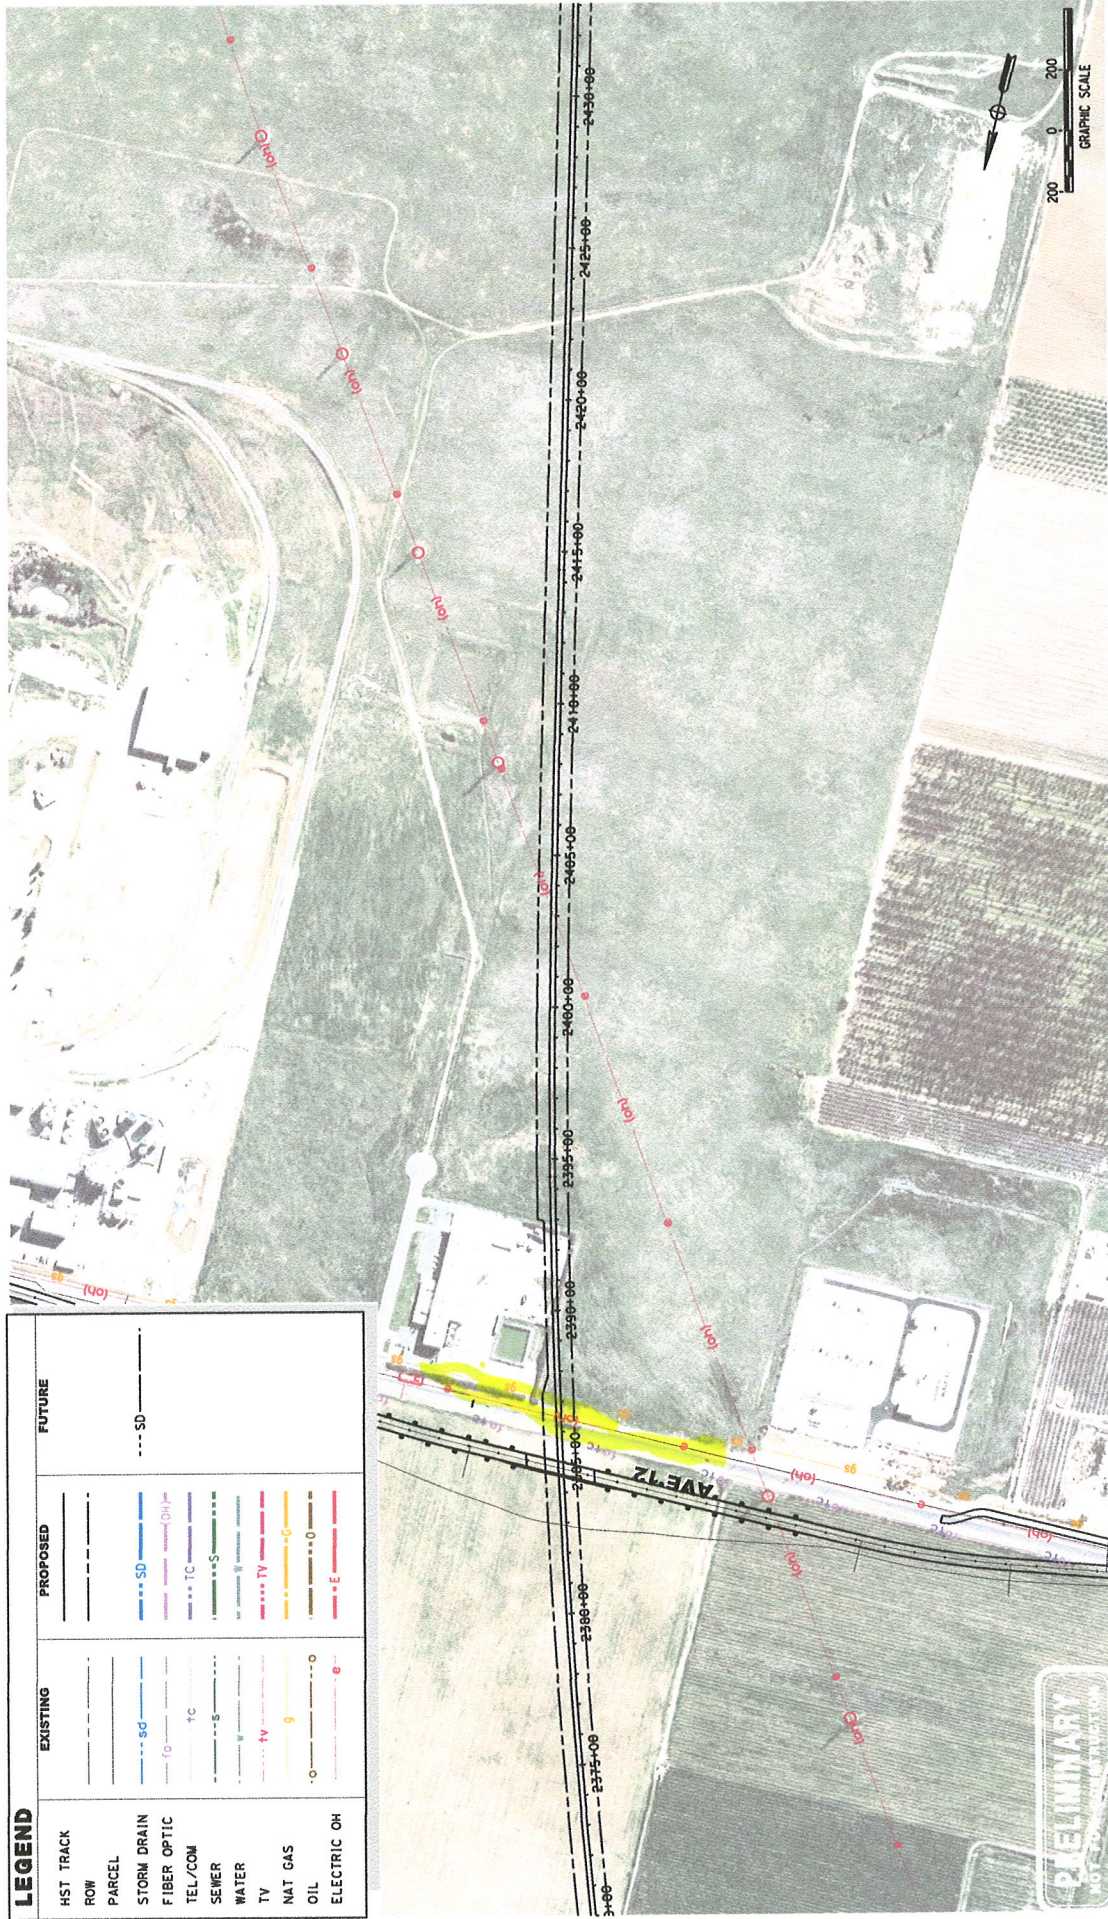


CALIFORNIA HIGH-SPEED TRAIN PROJECT  
UTILITY EXHIBIT  
HYBRID ALTERNATIVE  
COUNTY OF MADERA  
SHEET 6 OF 25




MARCH 2012



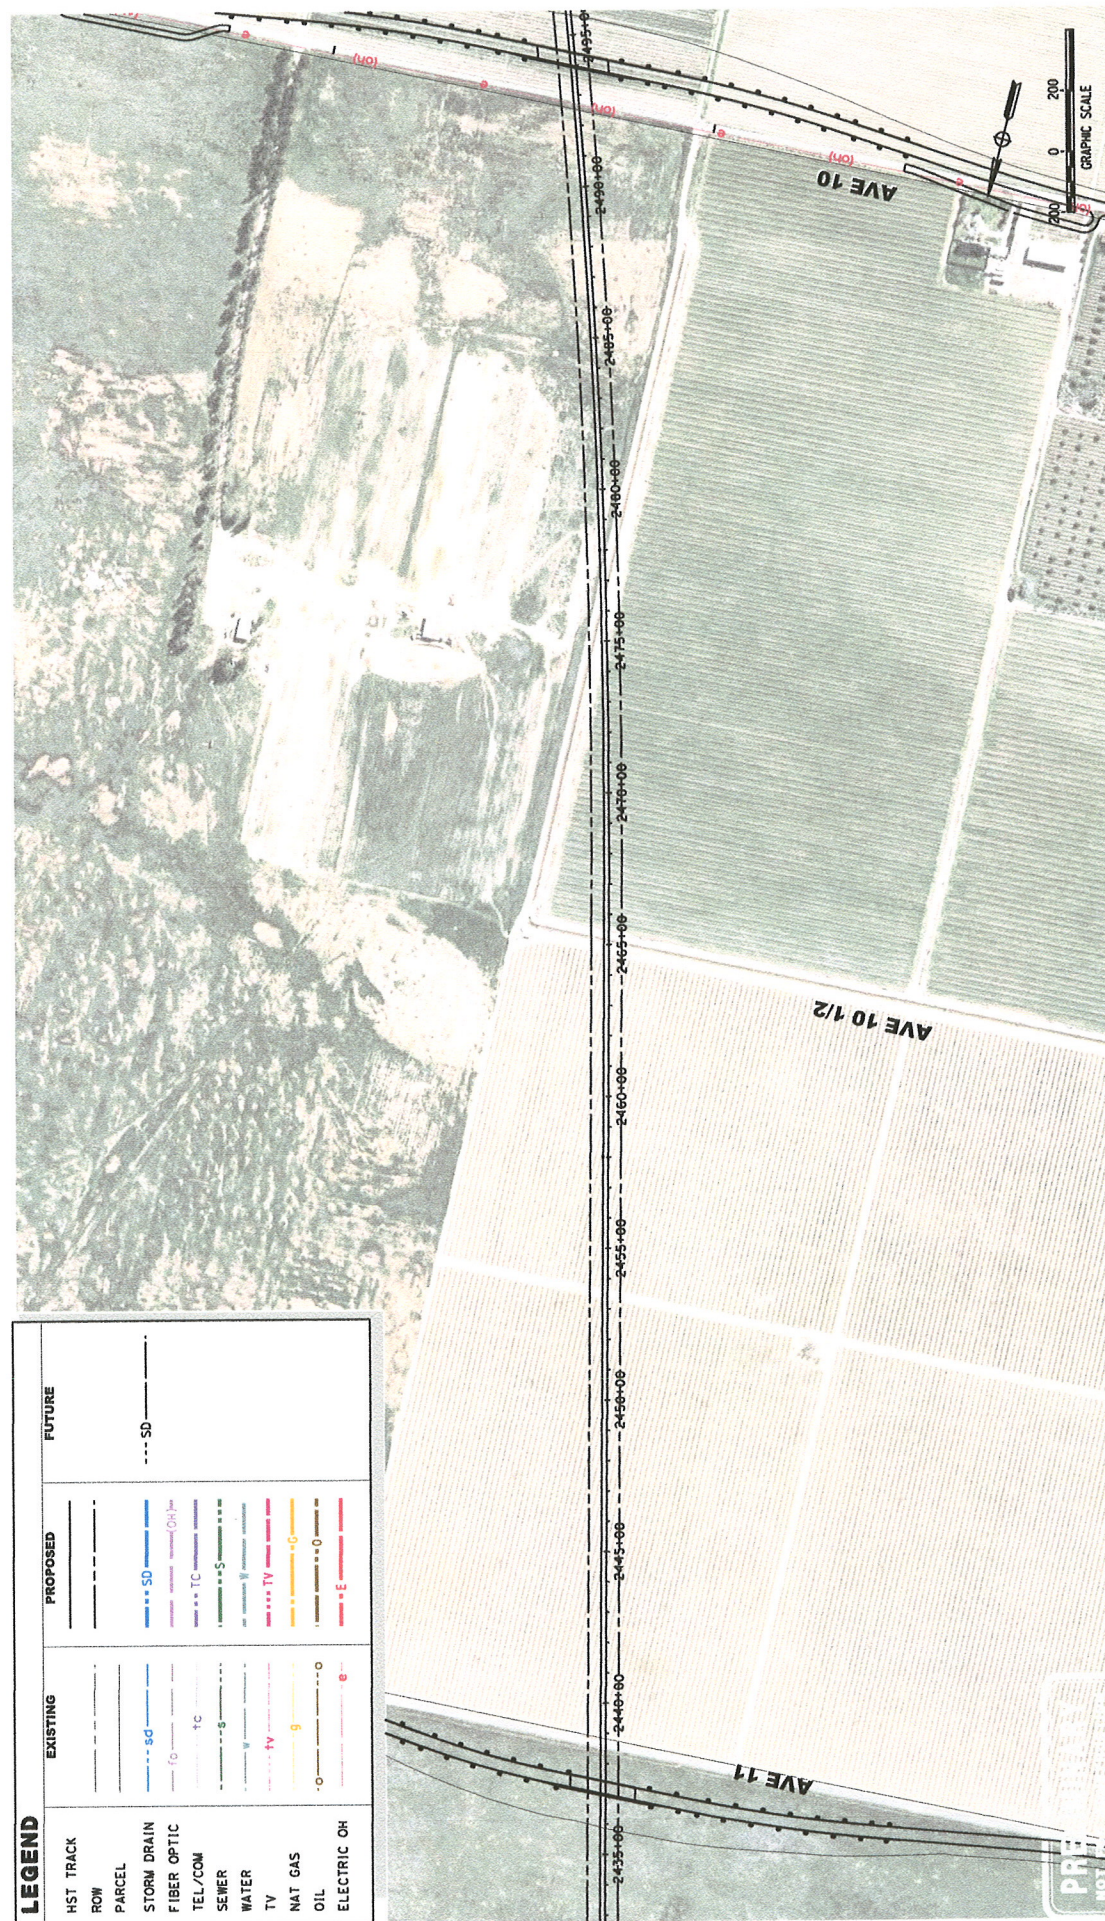



LEGEND		EXISTING	PROPOSED	FUTURE
HST TRACK		---	---	---
ROW		---	---	---
PARCEL		---	---	---
STORM DRAIN		---	---	---
FIBER OPTIC		---	---	---
TEL/COM		---	---	---
SEWER		---	---	---
WATER		---	---	---
TV		---	---	---
NAT GAS		---	---	---
OIL		---	---	---
ELECTRIC OH		---	---	---

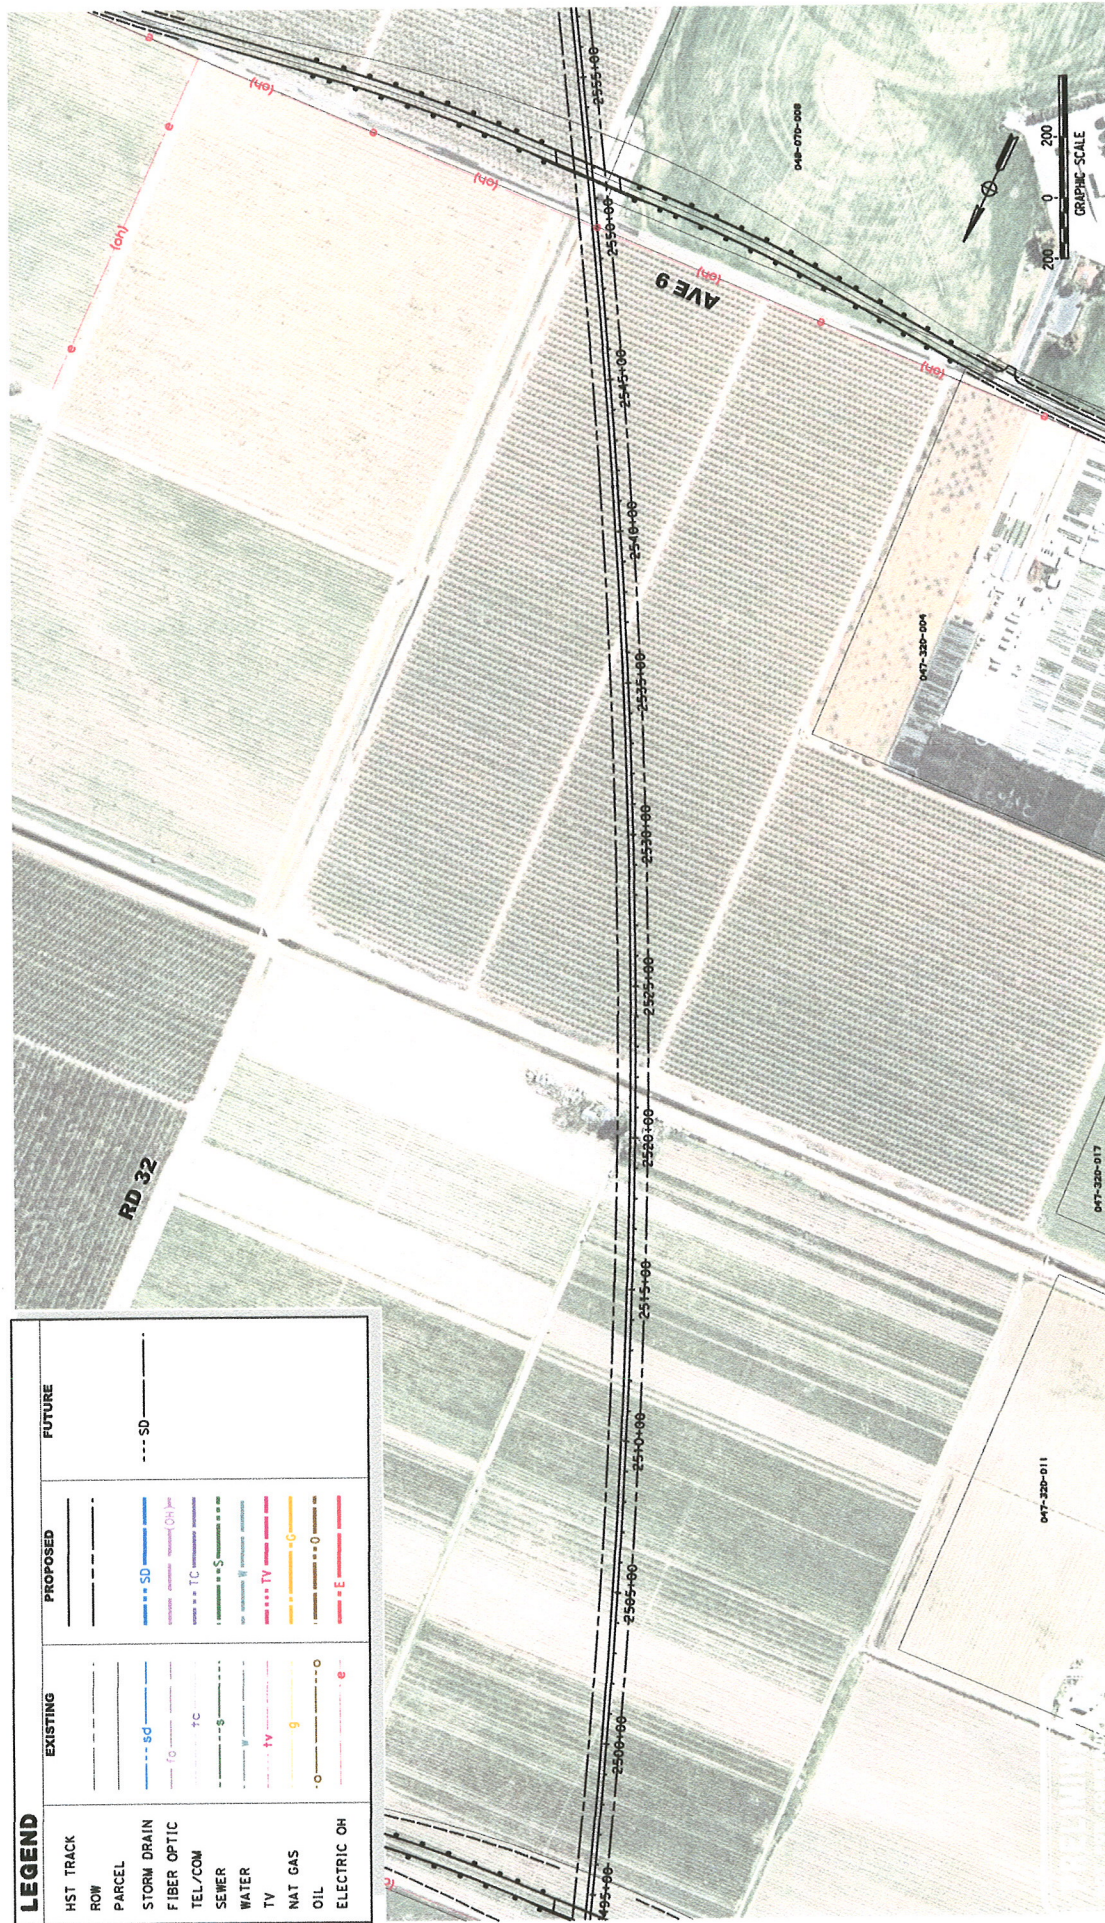

MARCH 2012




CALIFORNIA  
HIGH-SPEED RAIL AUTHORITY

CALIFORNIA HIGH-SPEED TRAIN PROJECT  
UTILITY EXHIBIT  
HYBRID ALTERNATIVE  
COUNTY OF MADERA  
SHEET 8 OF 25



\\hsr\proj\2012\32596\Coll\High Speed Rail\CA00\Exhibits\Package 1\5trf-Mop-refer\original-files\util-EXHIBITS\EXH-UT-009.dgn 3/12/2012 4:05:26 PM CAHSR.PLT CAHSR.PLT CHSR.horif\_color.plt

LEGEND		EXISTING	PROPOSED	FUTURE
HST TRACK				
ROW				
PARCEL				
STORM DRAIN				
FIBER OPTIC				
TEL/COM				
SEWER				
WATER				
TV				
NAT GAS				
OIL				
ELECTRIC OH				

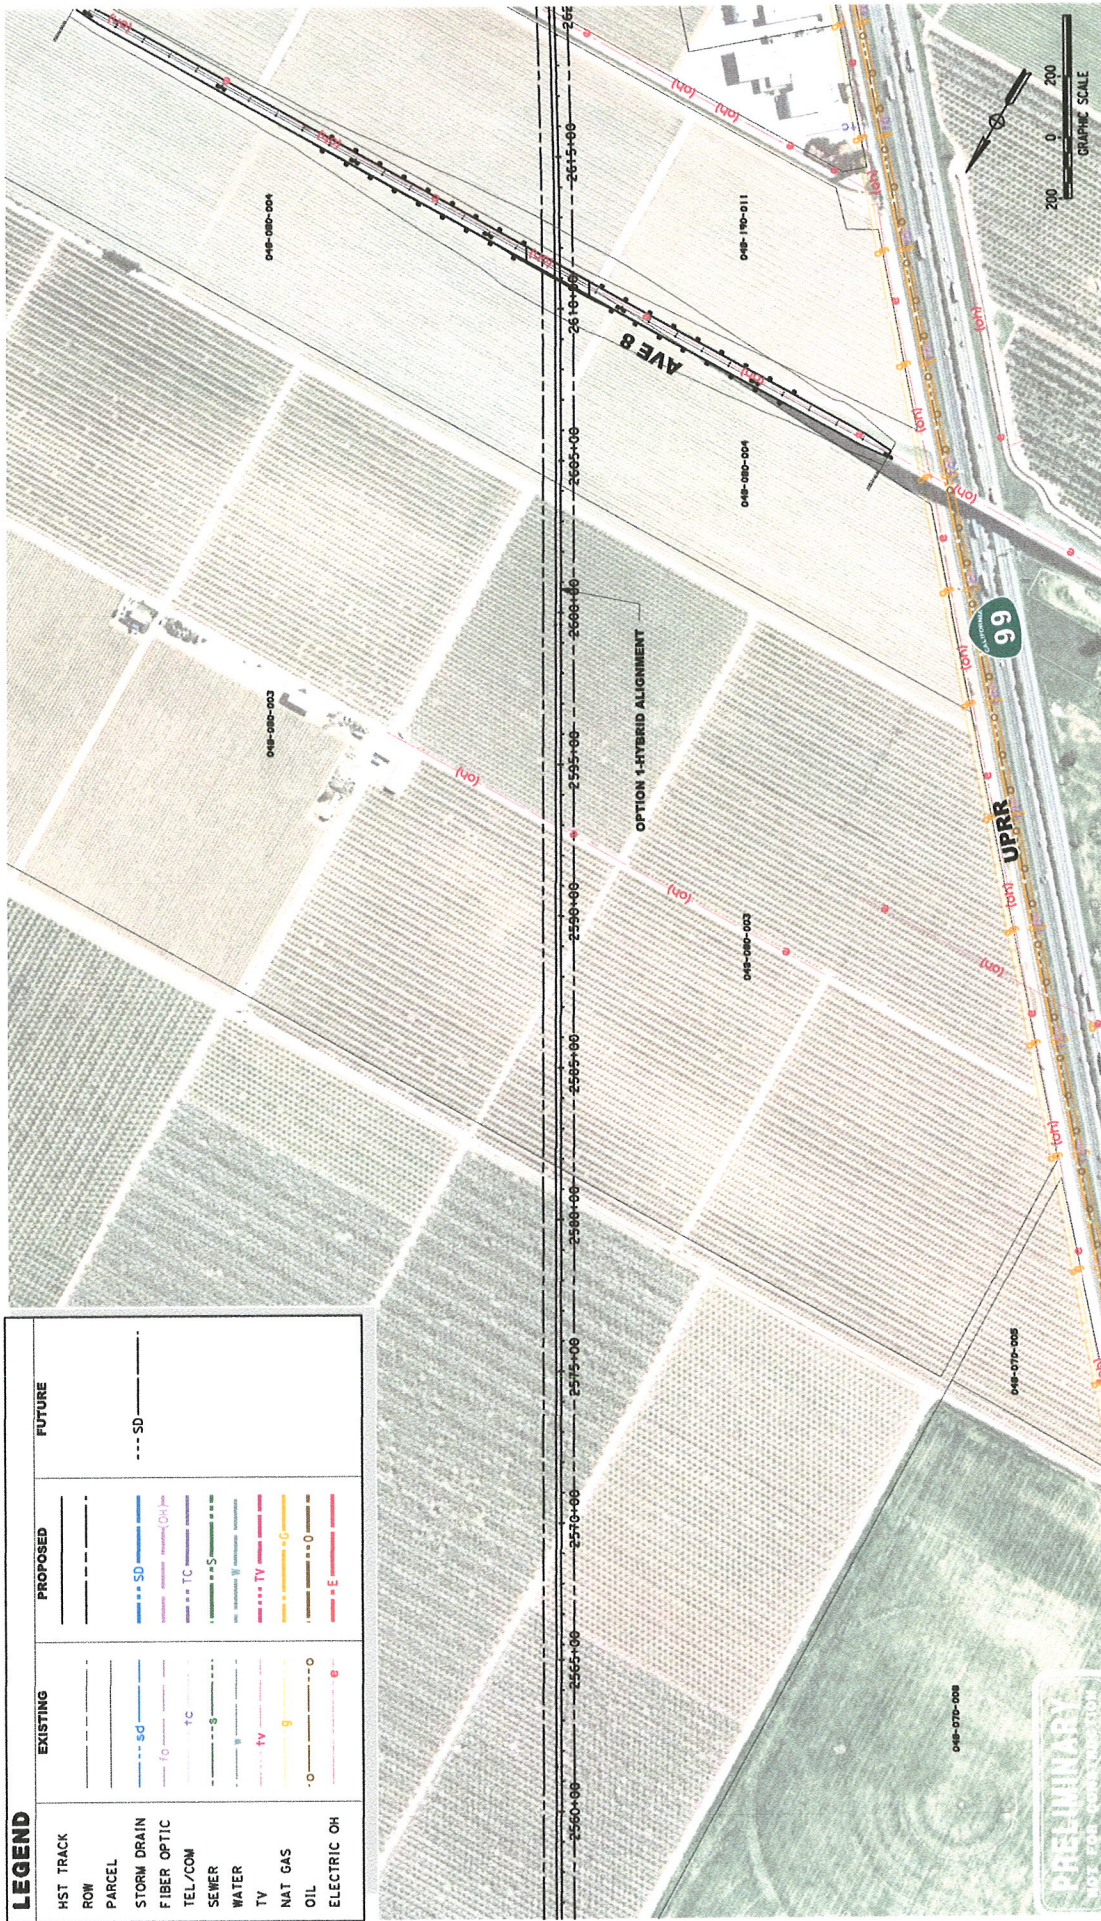

MARCH 2012




CALIFORNIA  
HIGH-SPEED RAIL AUTHORITY

CALIFORNIA HIGH-SPEED TRAIN PROJECT  
UTILITY EXHIBIT  
HYBRID ALTERNATIVE  
COUNTY OF MADERA  
SHEET 9 OF 25



LEGEND		
EXISTING	PROPOSED	FUTURE
HST TRACK	SD	SD
ROW	TC	
PARCEL	TV	
STORM DRAIN	TV	
FIBER OPTIC	TV	
TEL/COM	TV	
SEWER	TV	
WATER	TV	
TV	TV	
NAT GAS	TV	
OIL	TV	
ELECTRIC OH	TV	

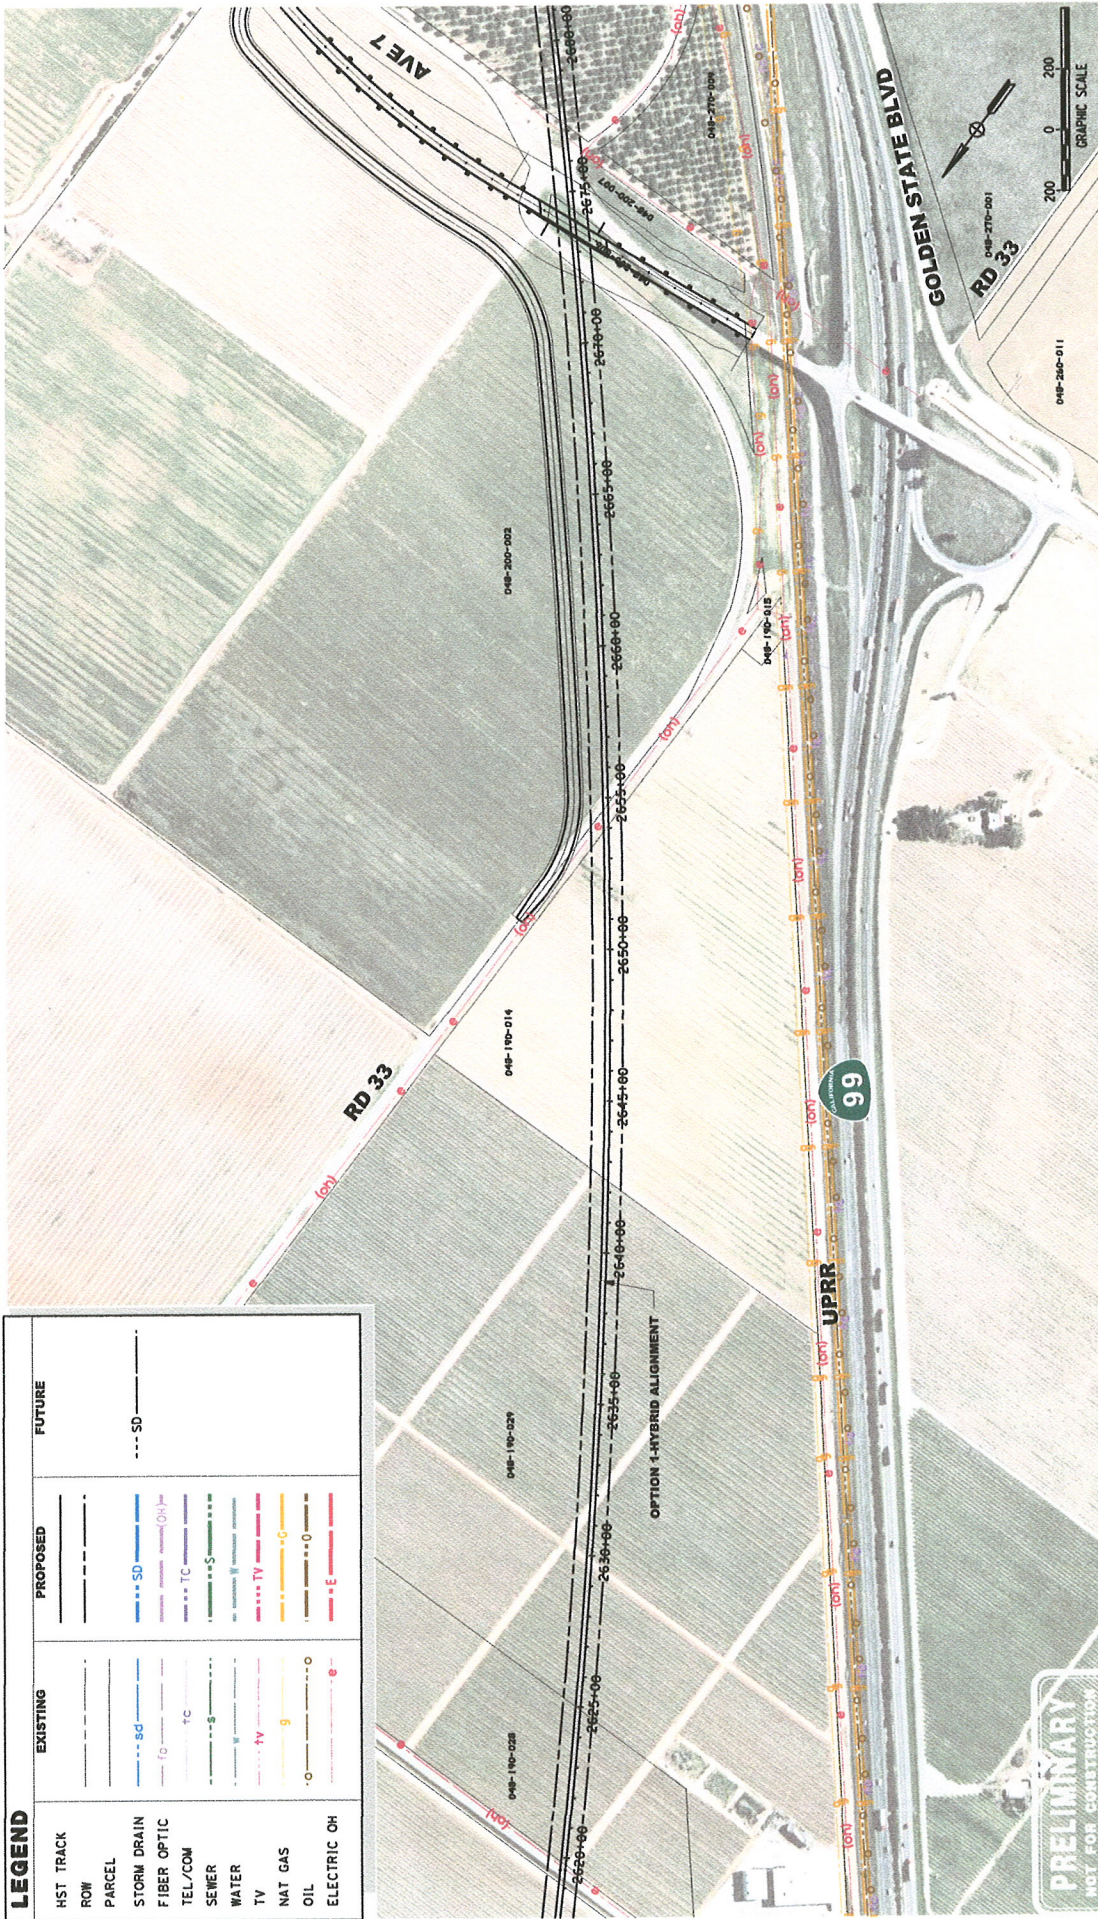

MARCH 2012




CALIFORNIA  
HIGH-SPEED RAIL AUTHORITY

CALIFORNIA HIGH-SPEED TRAIN PROJECT  
UTILITY EXHIBIT  
HYBRID ALTERNATIVE  
COUNTY OF MADERA  
SHEET 10 OF 25



LEGEND			
EXISTING	PROPOSED	FUTURE	
HST TRACK	---	---	---
ROW	---	---	---
PARCEL	---	---	---
STORM DRAIN	---	---	---
FIBER OPTIC	---	---	---
TEL/COM	---	---	---
SEWER	---	---	---
WATER	---	---	---
TV	---	---	---
NAT GAS	---	---	---
OIL	---	---	---
ELECTRIC OH	---	---	---

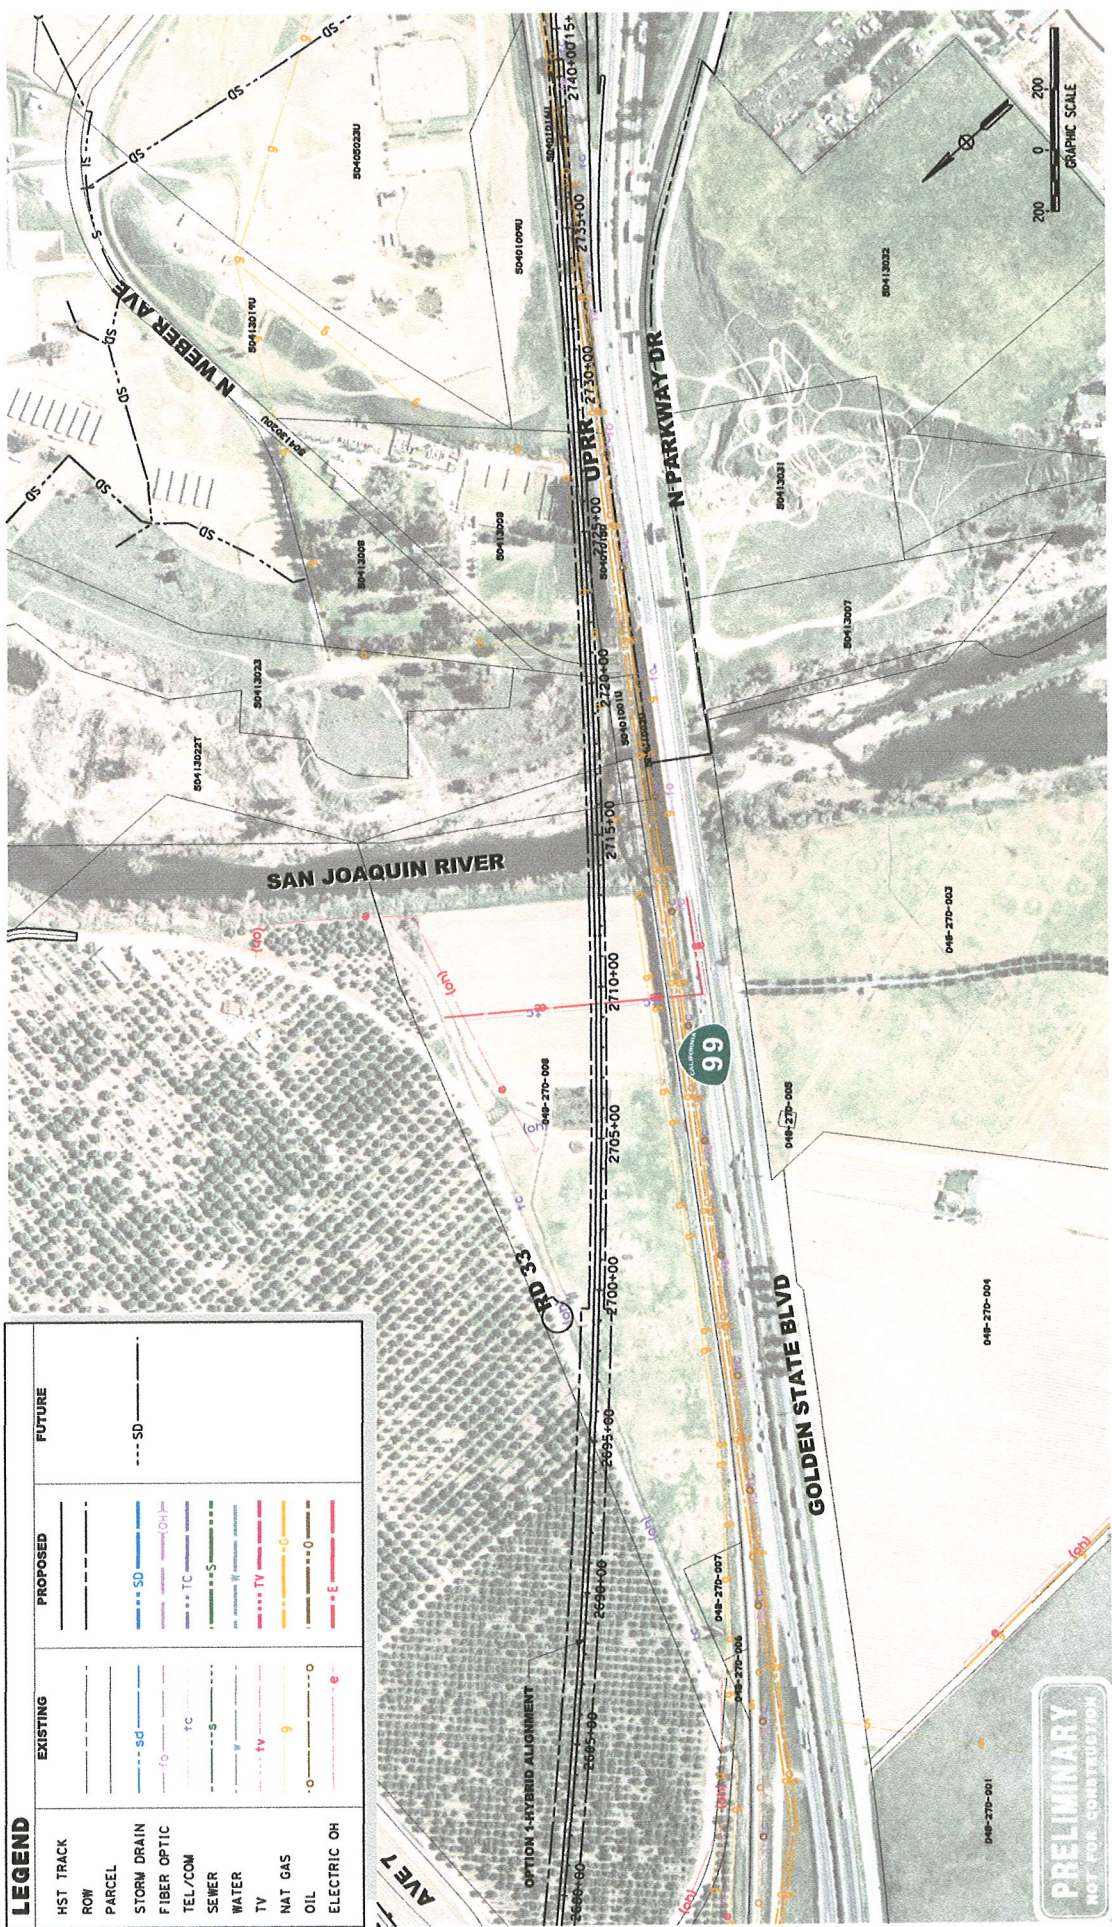

**PRELIMINARY**  
NOT FOR CONSTRUCTION


MARCH 2012



**CALIFORNIA HIGH-SPEED TRAIN PROJECT**  
UTILITY EXHIBIT  
HYBRID ALTERNATIVE  
COUNTY OF MADERA AND CITY OF FRESNO  
SHEET 11 OF 25



LEGEND		EXISTING	PROPOSED	FUTURE
HST TRACK		---	---	---
ROW		---	---	---
PARCEL		---	---	---
STORM DRAIN		---	---	---
FIBER OPTIC		---	---	---
TEL/COM		---	---	---
SEWER		---	---	---
WATER		---	---	---
TV		---	---	---
NAT GAS		---	---	---
OIL		---	---	---
ELECTRIC OH		---	---	---

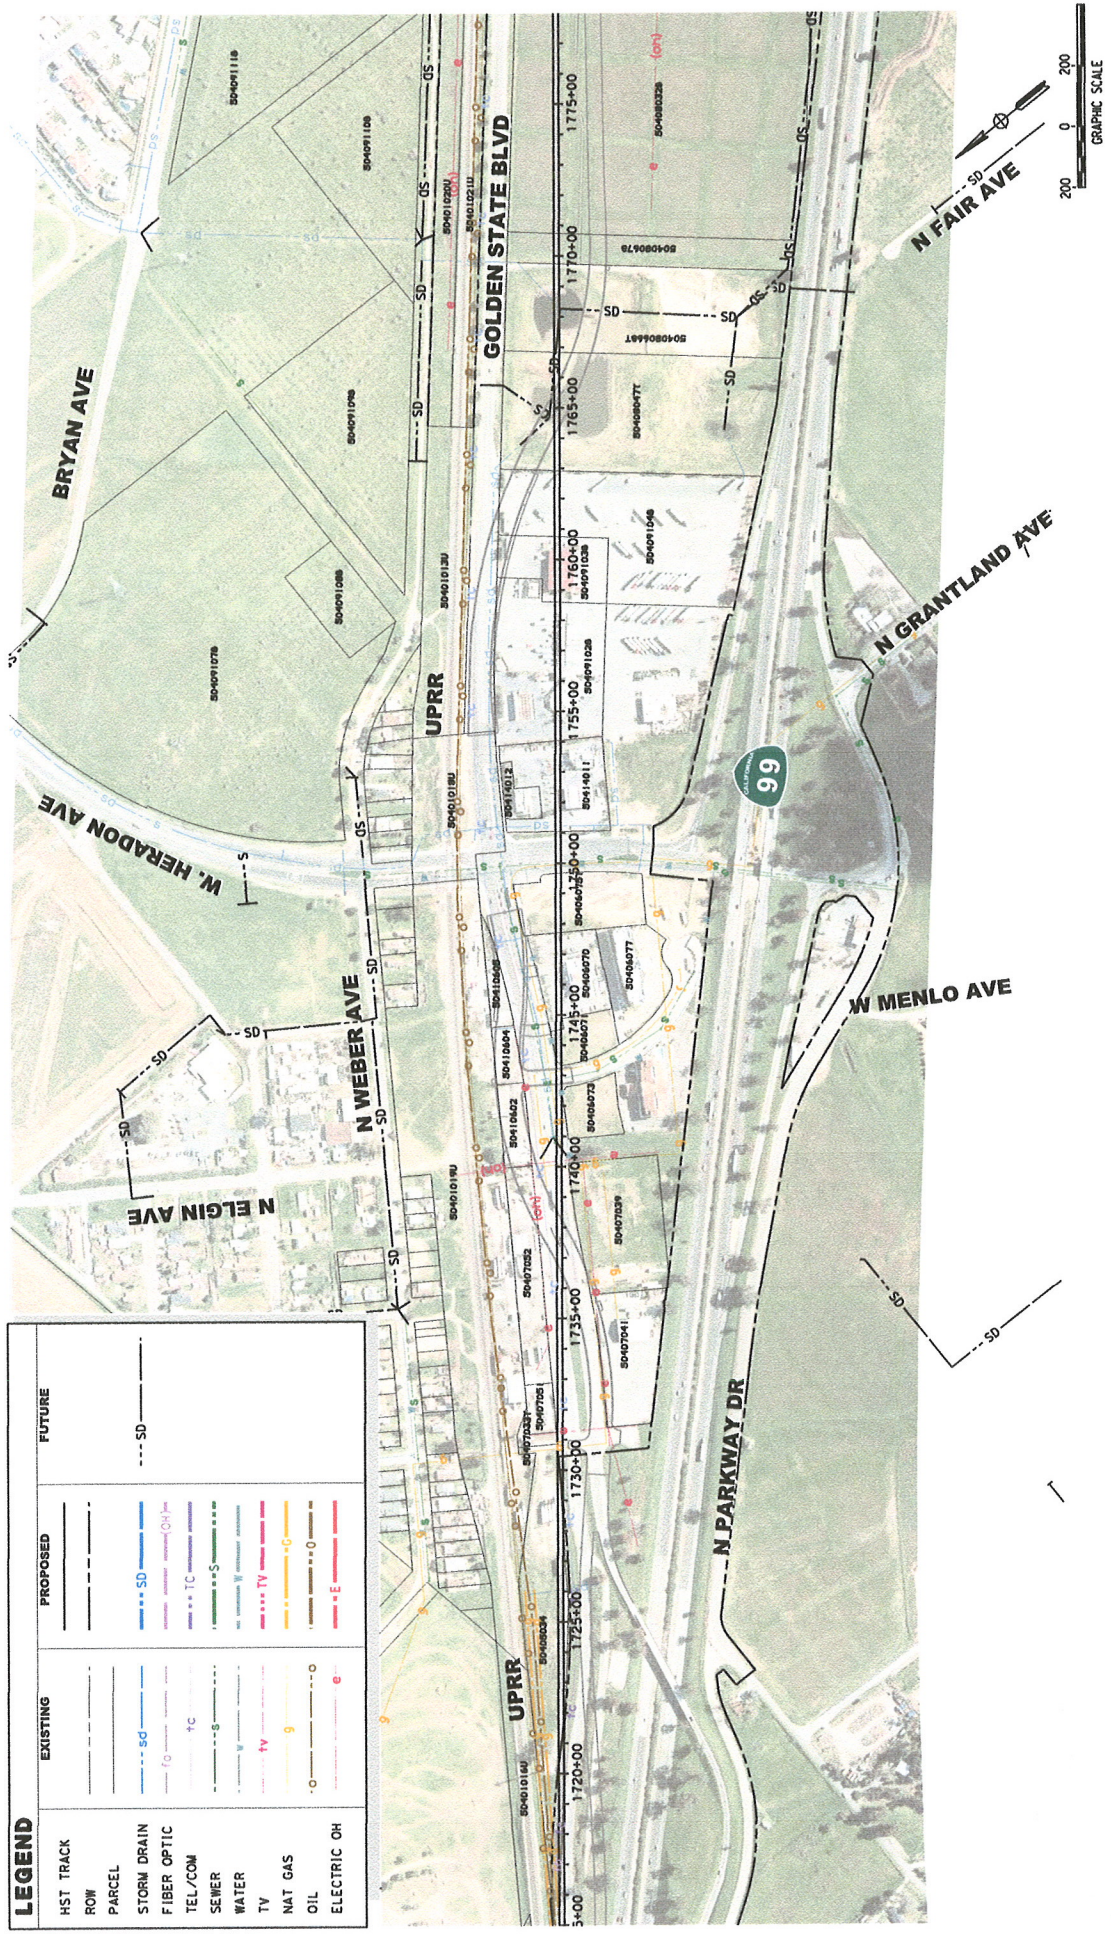

MARCH 2012




CALIFORNIA  
HIGH-SPEED RAIL AUTHORITY

CALIFORNIA HIGH-SPEED TRAIN PROJECT  
UTILITY EXHIBIT  
HYBRID ALTERNATIVE  
CITY OF FRESNO  
SHEET 12 OF 25



T-Mobile AT&T

LEGEND			
	EXISTING	PROPOSED	FUTURE
HST TRACK	---	---	---
ROW	---	---	---
PARCEL	---	---	---
STORM DRAIN	---	---	---
FIBER OPTIC	---	---	---
TEL/COM	---	---	---
SEWER	---	---	---
WATER	---	---	---
TV	---	---	---
NAT GAS	---	---	---
OIL	---	---	---
ELECTRIC OH	---	---	---

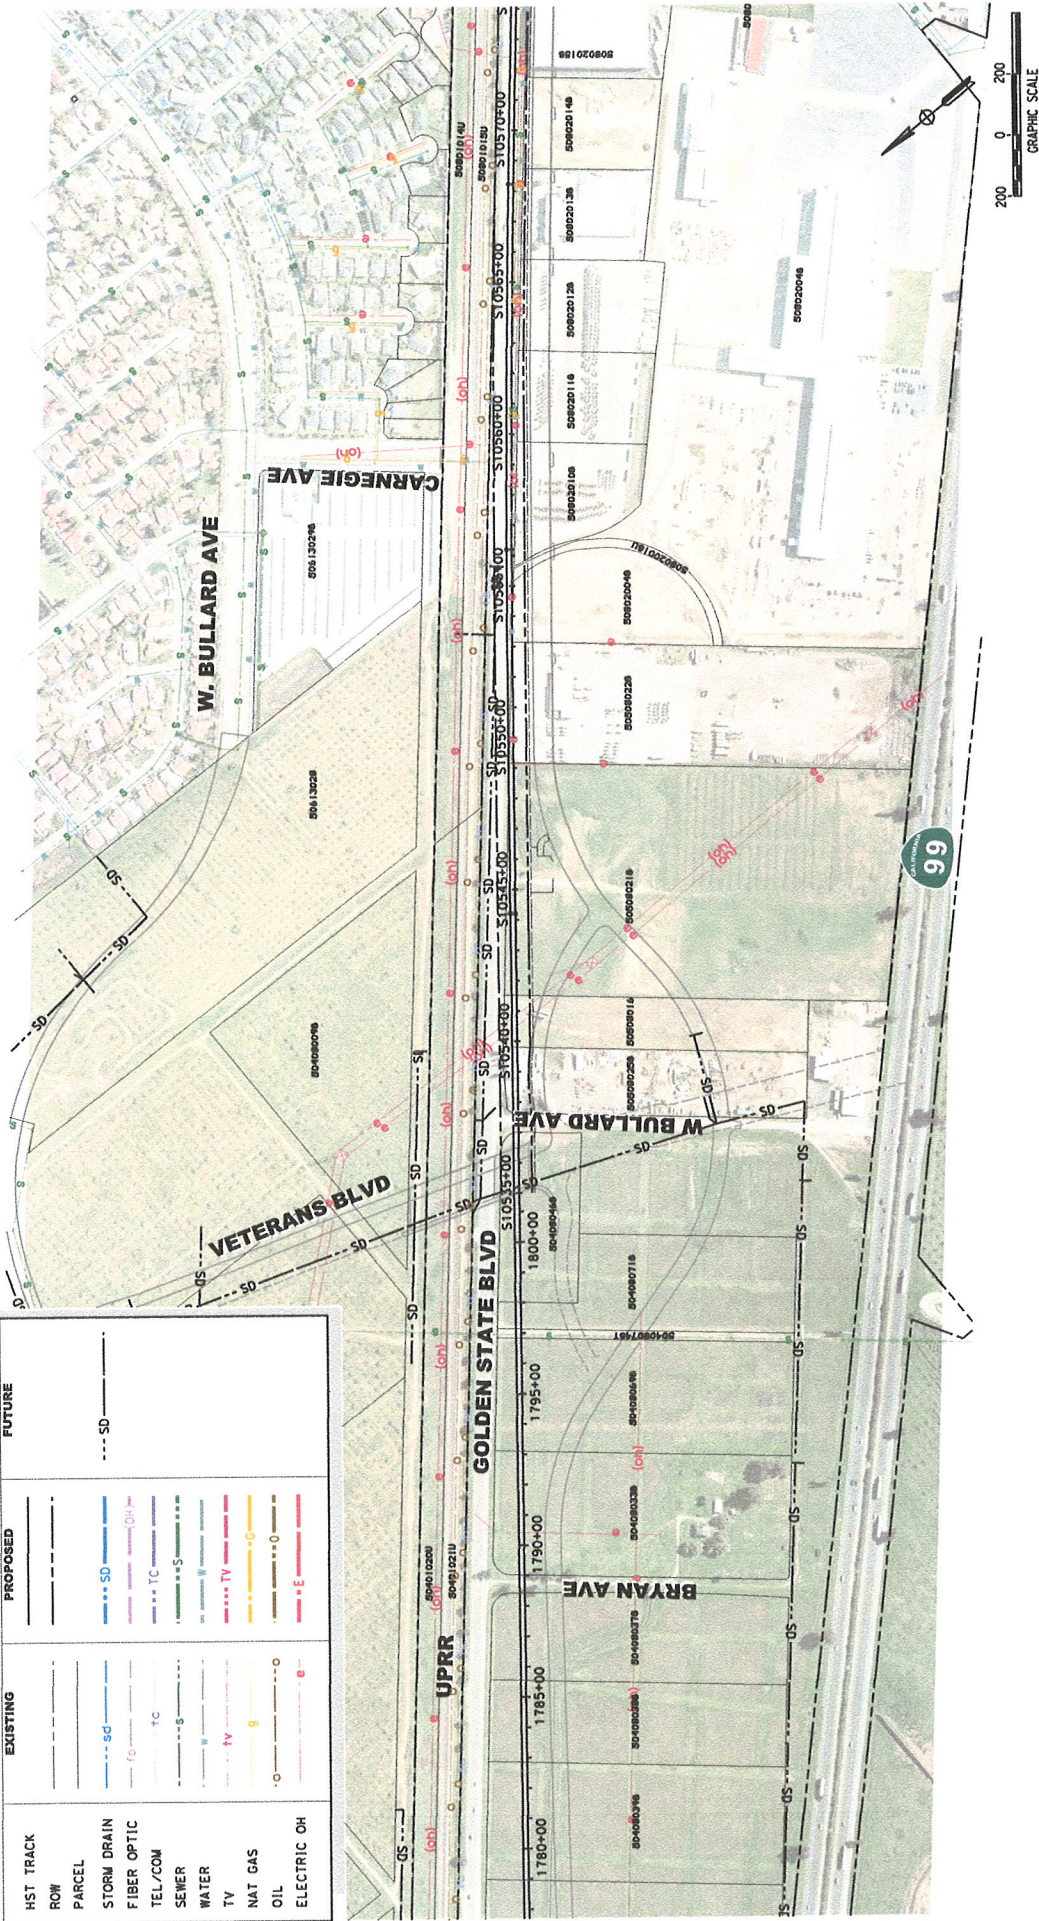

MARCH 2012




CALIFORNIA HIGH-SPEED TRAIN PROJECT  
UTILITY EXHIBIT  
HYBRID ALTERNATIVE  
CITY OF FRESNO  
SHEET 13 OF 25



T-Mobile AT&T ROW

LEGEND		
	EXISTING	FUTURE
HST TRACK	---	---
ROW	---	---
PARCEL	---	---
STORM DRAIN	SD	SD
FIBER OPTIC	FO	FO
TEL/COM	TC	TC
SEWER	S	S
WATER	W	W
TV	TV	TV
NAT GAS	G	G
OIL	O	O
ELECTRIC OH	E	E

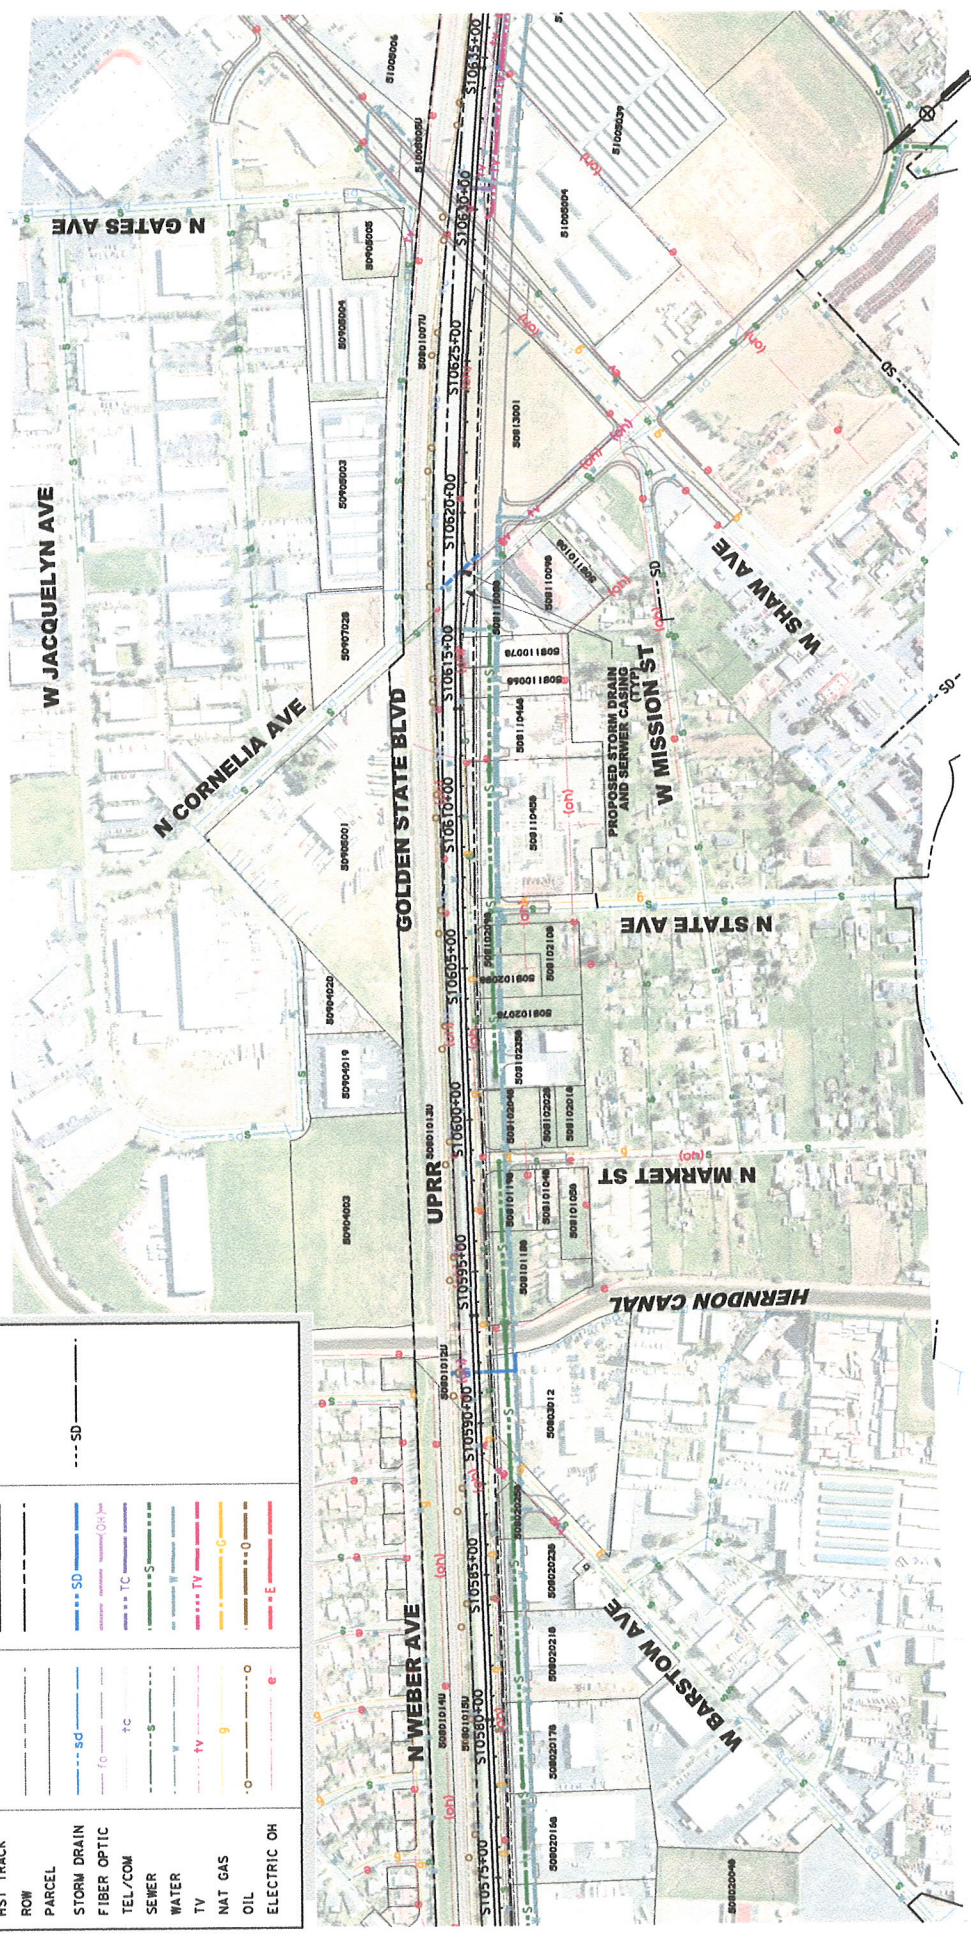


MARCH 2012



CALIFORNIA HIGH-SPEED RAIL AUTHORITY  
 UTILITY EXHIBIT  
 HYBRID ALTERNATIVE  
 CITY OF FRESNO  
 SHEET 14 OF 25



LEGEND			
	EXISTING	PROPOSED	FUTURE
HST TRACK	---	---	---
ROW	---	---	---
PARCEL	---	---	---
STORM DRAIN	---	---	---
FIBER OPTIC	---	---	---
TEL/COM	---	---	---
SEWER	---	---	---
WATER	---	---	---
TV	---	---	---
NAT GAS	---	---	---
OIL	---	---	---
ELECTRIC OH	---	---	---

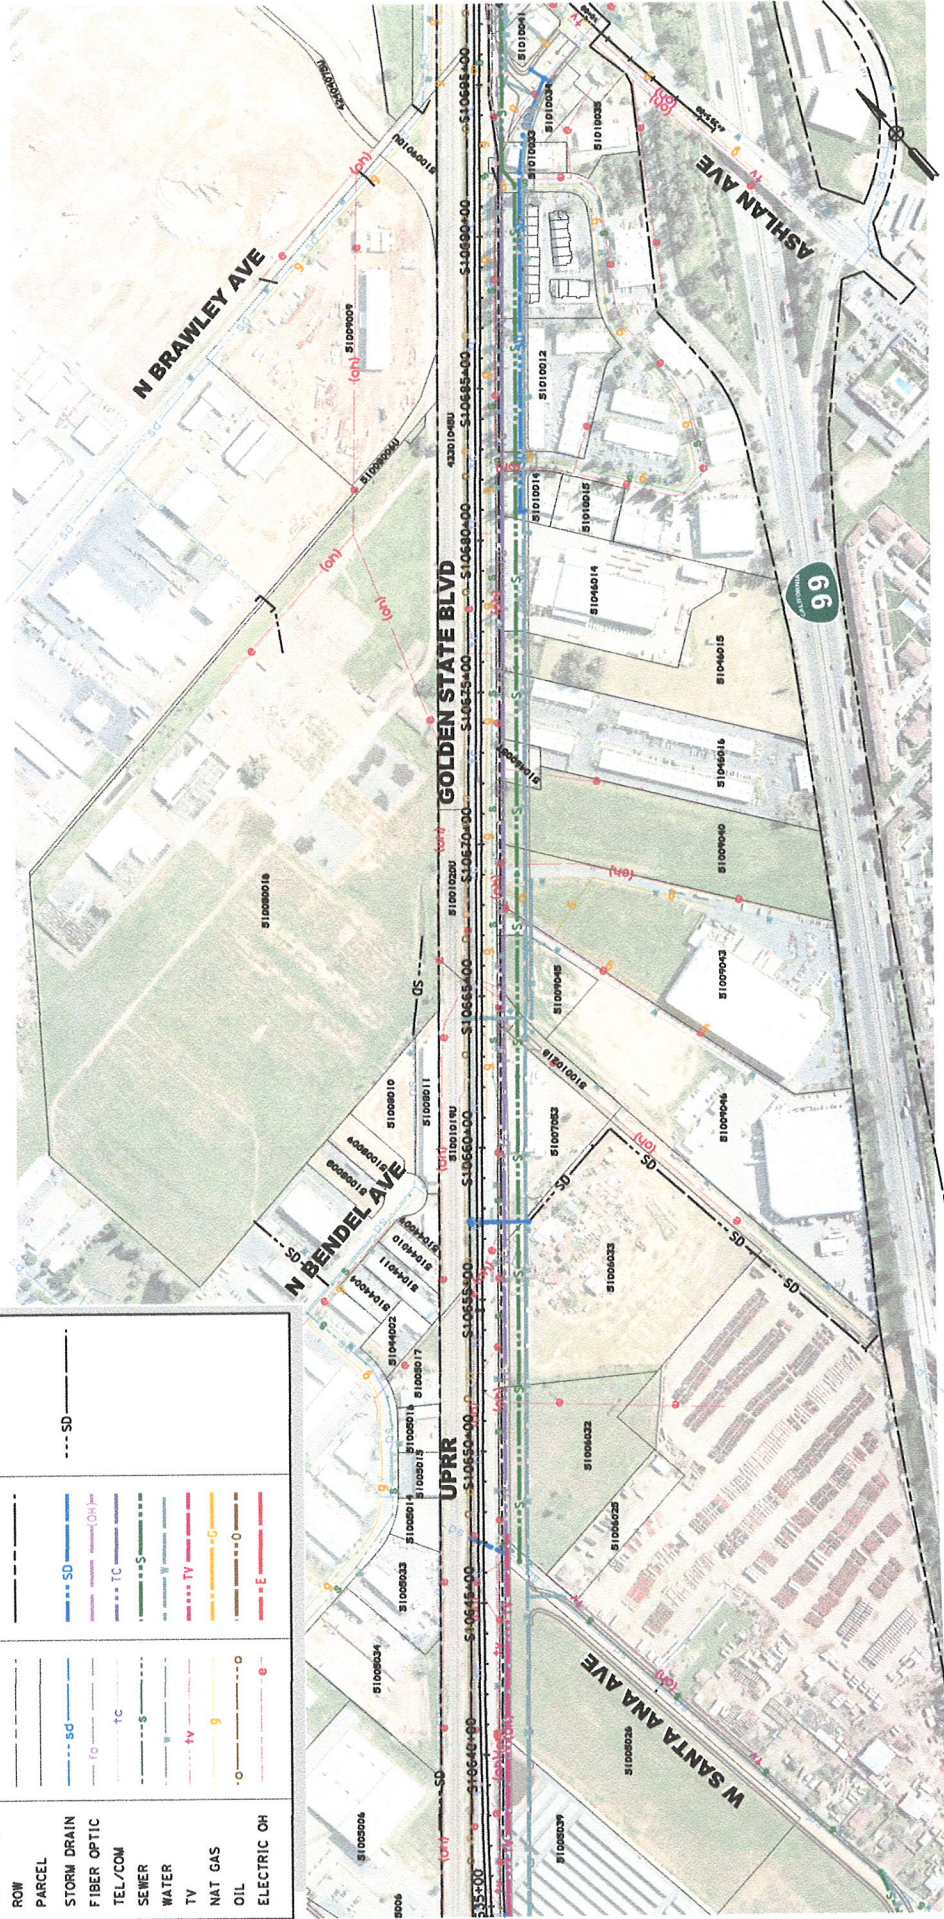


MARCH 2012



CALIFORNIA HIGH-SPEED TRAIN PROJECT  
UTILITY EXHIBIT  
HYBRID ALTERNATIVE  
CITY OF FRESNO  
SHEET 15 OF 25



LEGEND			
HST TRACK	EXISTING	PROPOSED	FUTURE
ROW	---	---	---
PARCEL	---	---	---
STORM DRAIN	---	---	---
FIBER OPTIC	---	---	---
TEL/COM	---	---	---
SEWER	---	---	---
WATER	---	---	---
TV	---	---	---
NAT GAS	---	---	---
OIL	---	---	---
ELECTRIC OH	---	---	---

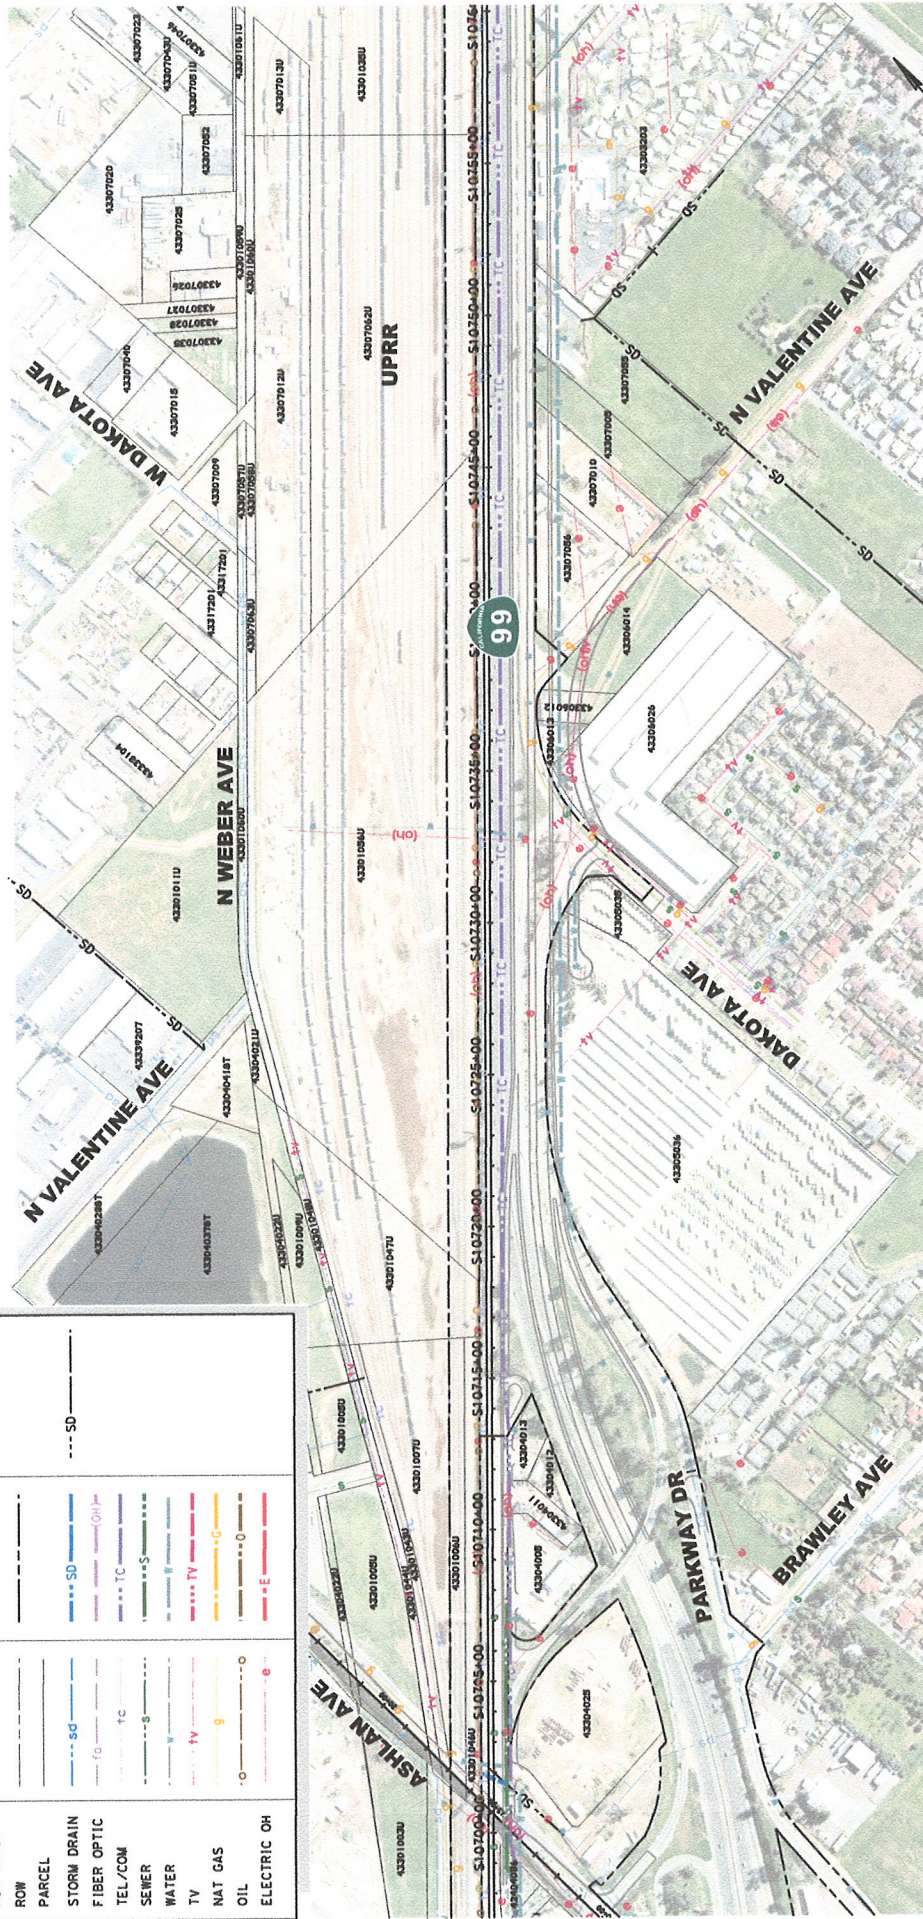

MARCH 2012




CALIFORNIA  
HIGH-SPEED RAIL AUTHORITY

CALIFORNIA HIGH-SPEED TRAIN PROJECT  
UTILITY EXHIBIT  
HYBRID ALTERNATIVE  
CITY OF FRESNO  
SHEET 16 OF 25



LEGEND			
	EXISTING	PROPOSED	FUTURE
HST TRACK	---	---	---
ROW	---	---	---
PARCEL	---	---	---
STORM DRAIN	---	---	---
FIBER OPTIC	---	---	---
TEL/COM	---	---	---
SEWER	---	---	---
WATER	---	---	---
TV	---	---	---
NAT GAS	---	---	---
OIL	---	---	---
ELECTRIC OH	---	---	---

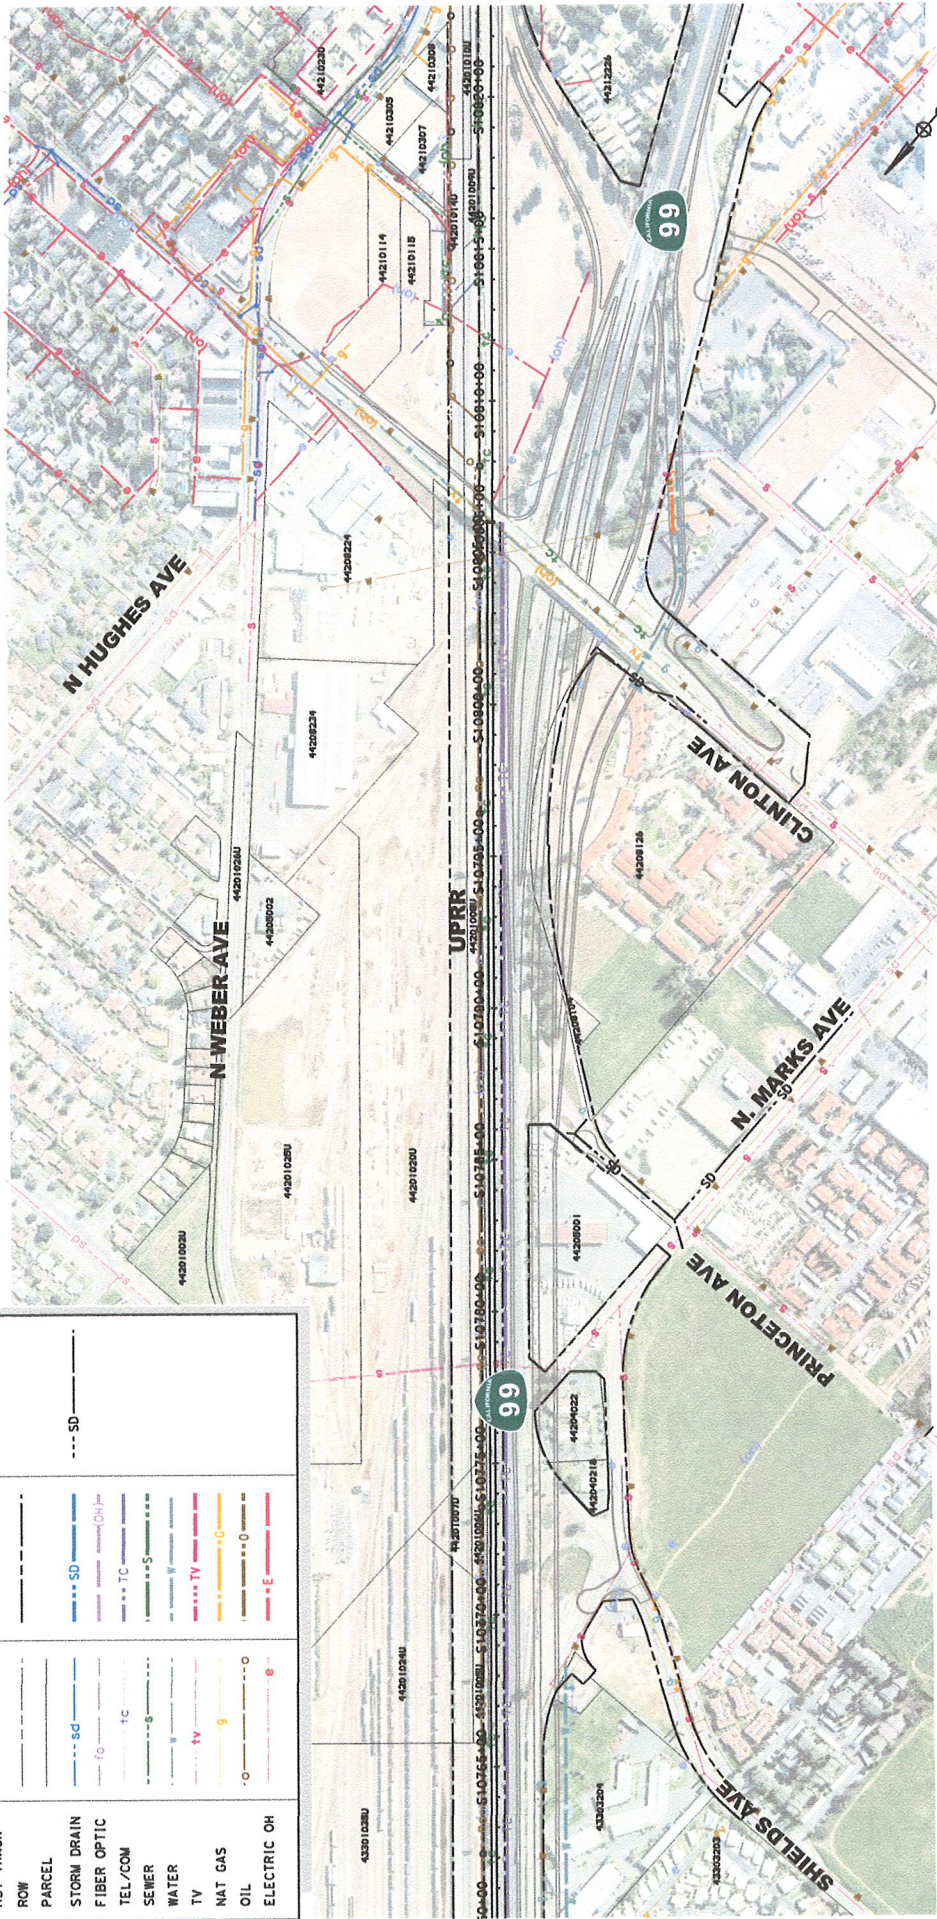

200 0 200 400  
GRAPHIC SCALE

MARCH 2012




CALIFORNIA  
HIGH-SPEED RAIL AUTHORITY

CALIFORNIA HIGH-SPEED TRAIN PROJECT  
UTILITY EXHIBIT  
HYBRID ALTERNATIVE  
CITY OF FRESNO  
SHEET 17 OF 25



LEGEND		
EXISTING	PROPOSED	FUTURE
HST TRACK		
ROW		
PARCEL		
STORM DRAIN		
FIBER OPTIC		
TEL/COM		
SEWER		
WATER		
TV		
NAT GAS		
OIL		
ELECTRIC OH		

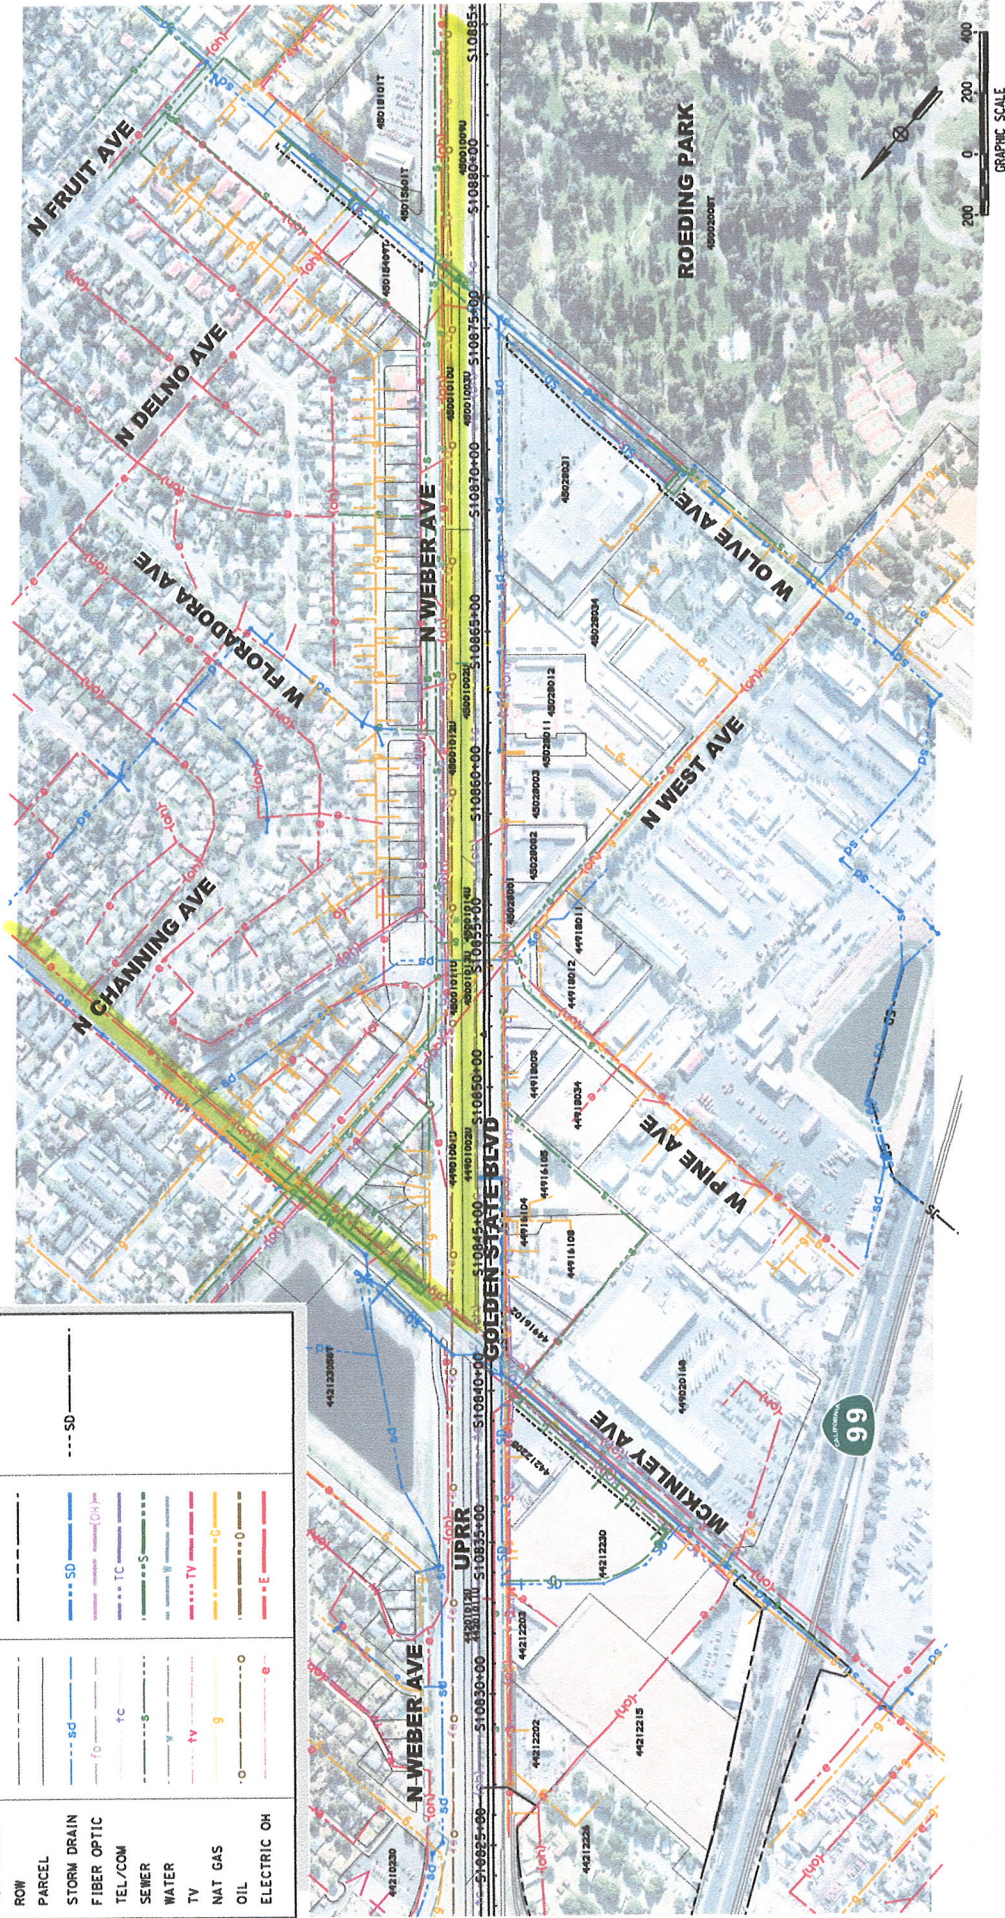

MARCH 2012







**CALIFORNIA**  
HIGH-SPEED RAIL AUTHORITY


MARCH 2012

## LEGEND


	EXISTING	PROPOSED	FUTURE
HST TRACK			
ROW			
PARCEL			
STORM DRAIN			
FIBER OPTIC			
TEL/COM			
SEWER			
WATER			
TV			
NAT GAS			
OIL			
ELECTRIC OH			

3/13/2012 7:59:32 AM CAMSRP.TBL CHSR\_half\_color.pit T:\132596 Calif High Speed Rail\CA00\cshb\bits\package 1\5trip-map\refs\orig\inal-files\util-CXH\B1T5\CXH-UT-019.dgn



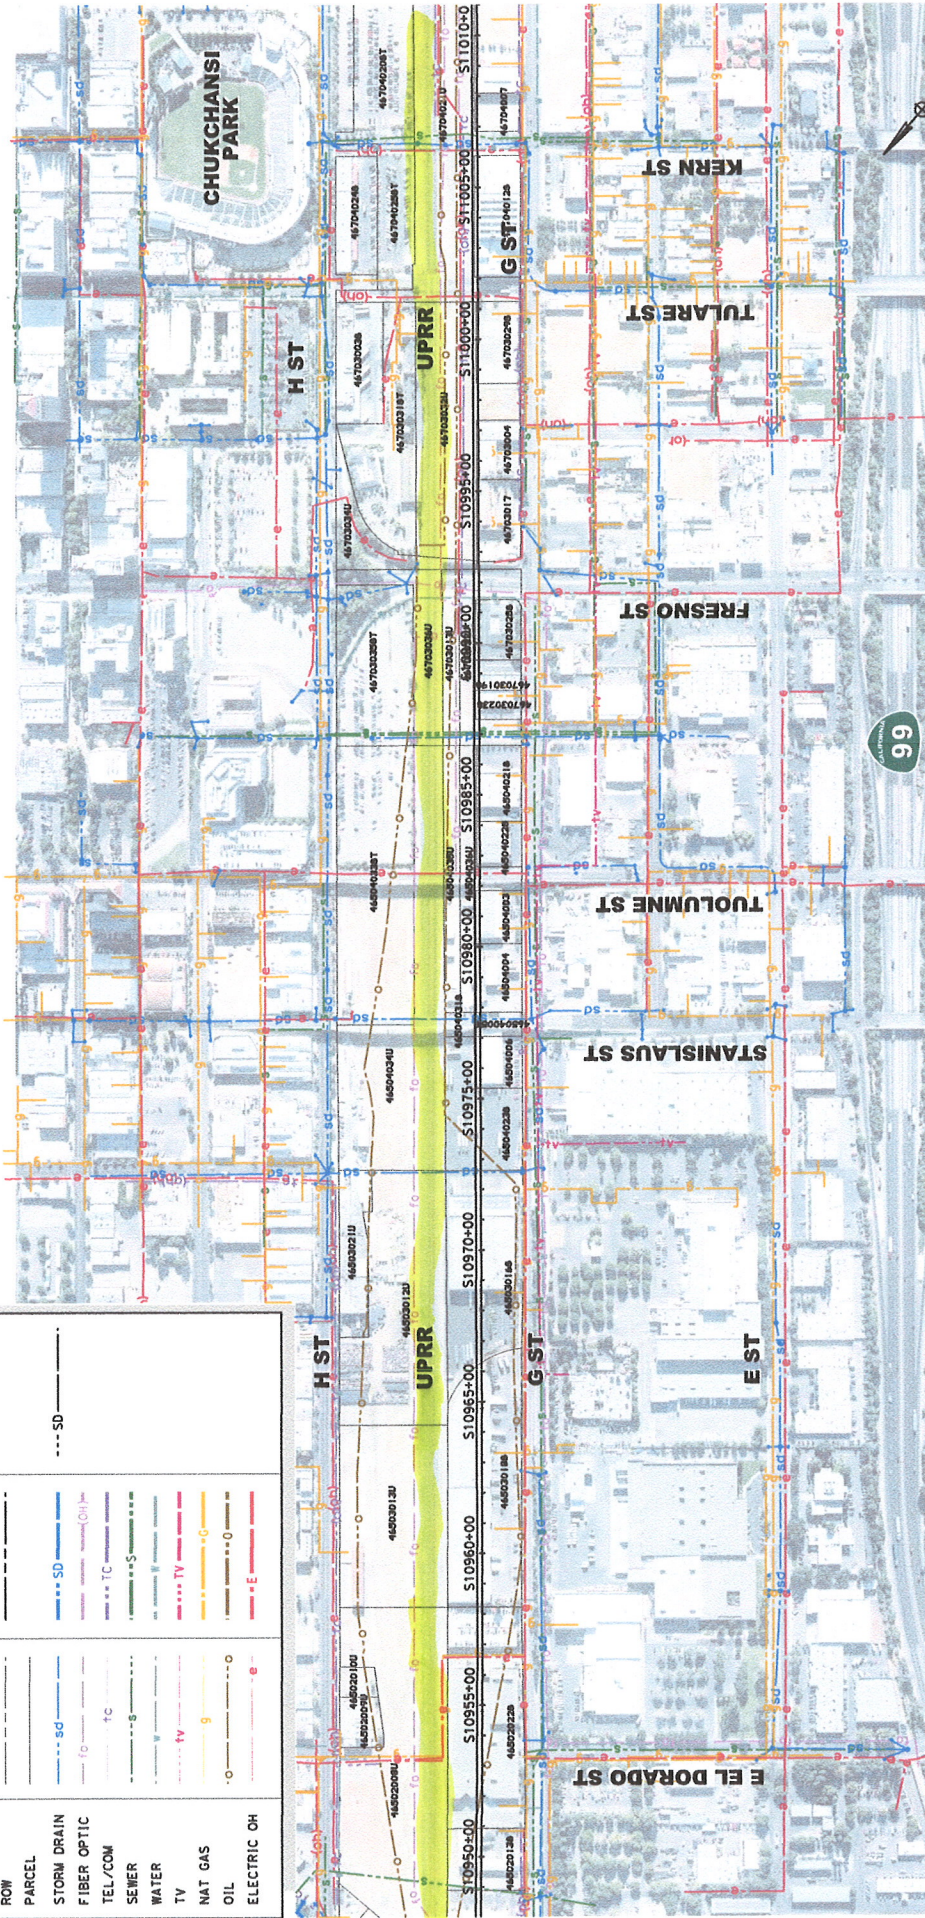




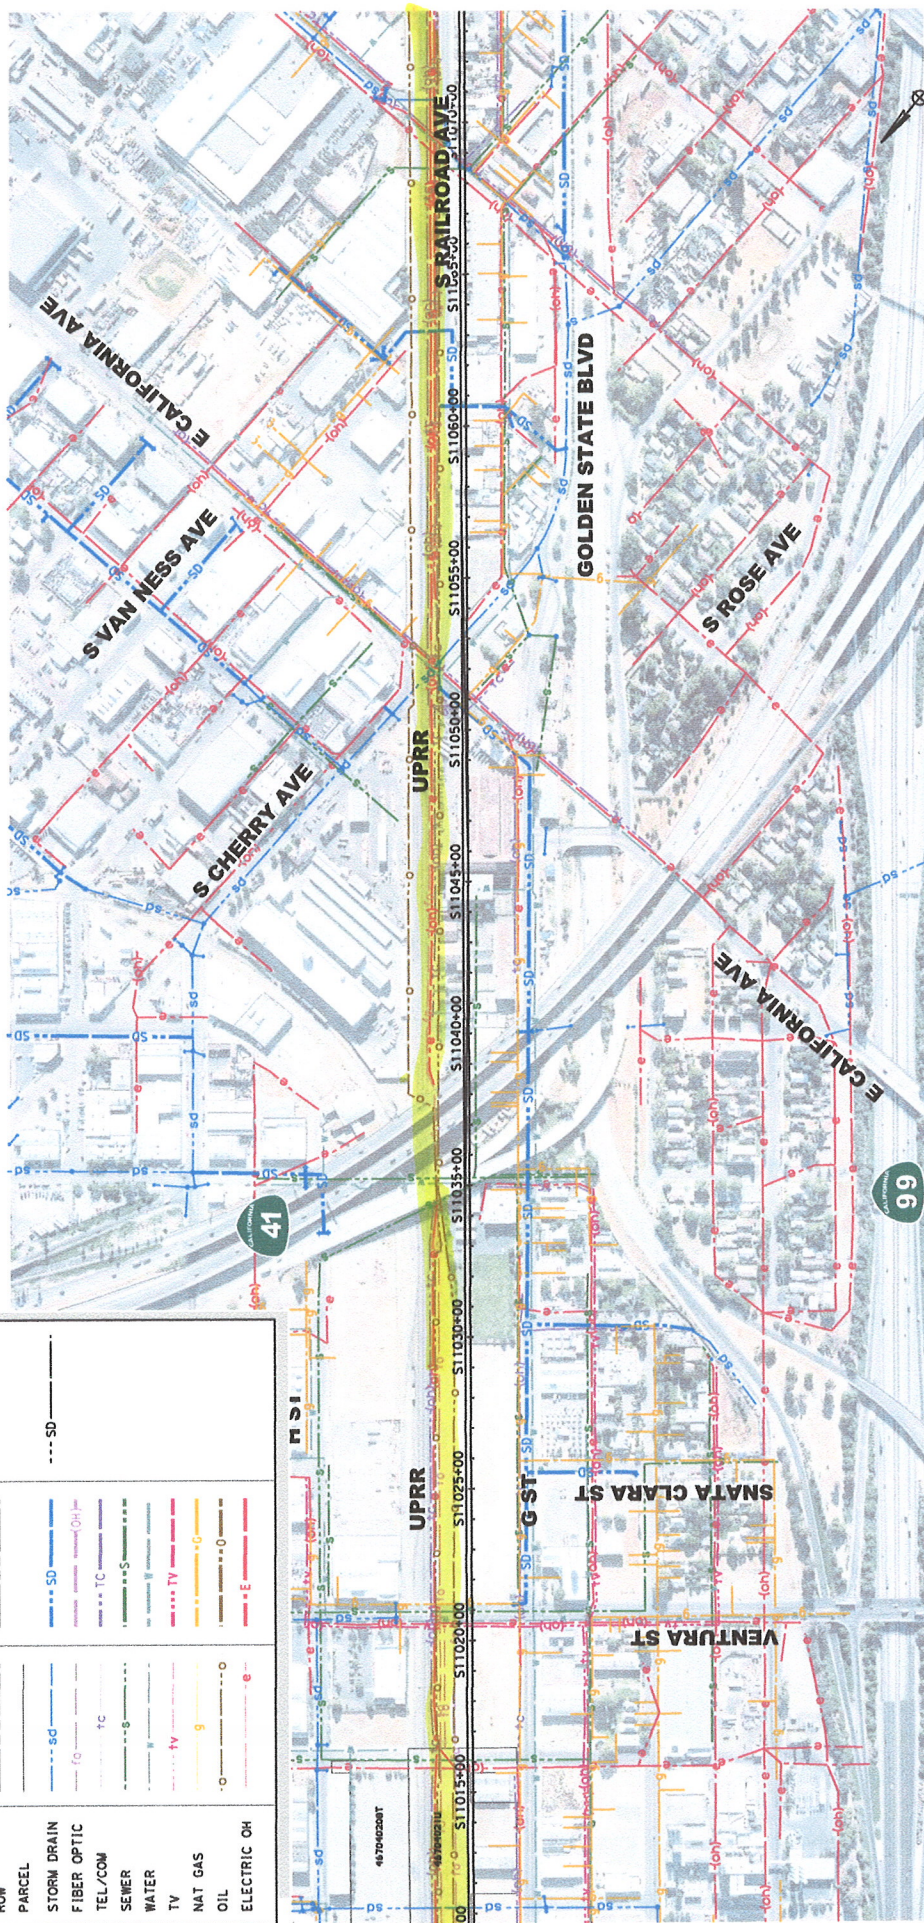

CALIFORNIA  
HIGH-SPEED RAIL AUTHORITY



LEGEND			
	EXISTING	PROPOSED	FUTURE
HST TRACK	---	---	---
ROW	---	---	---
PARCEL	---	---	---
STORM DRAIN	---	---	---
FIBER OPTIC	---	---	---
TEL/COM	---	---	---
SEWER	---	---	---
WATER	---	---	---
TV	---	---	---
NAT GAS	---	---	---
OIL	---	---	---
ELECTRIC OH	---	---	---

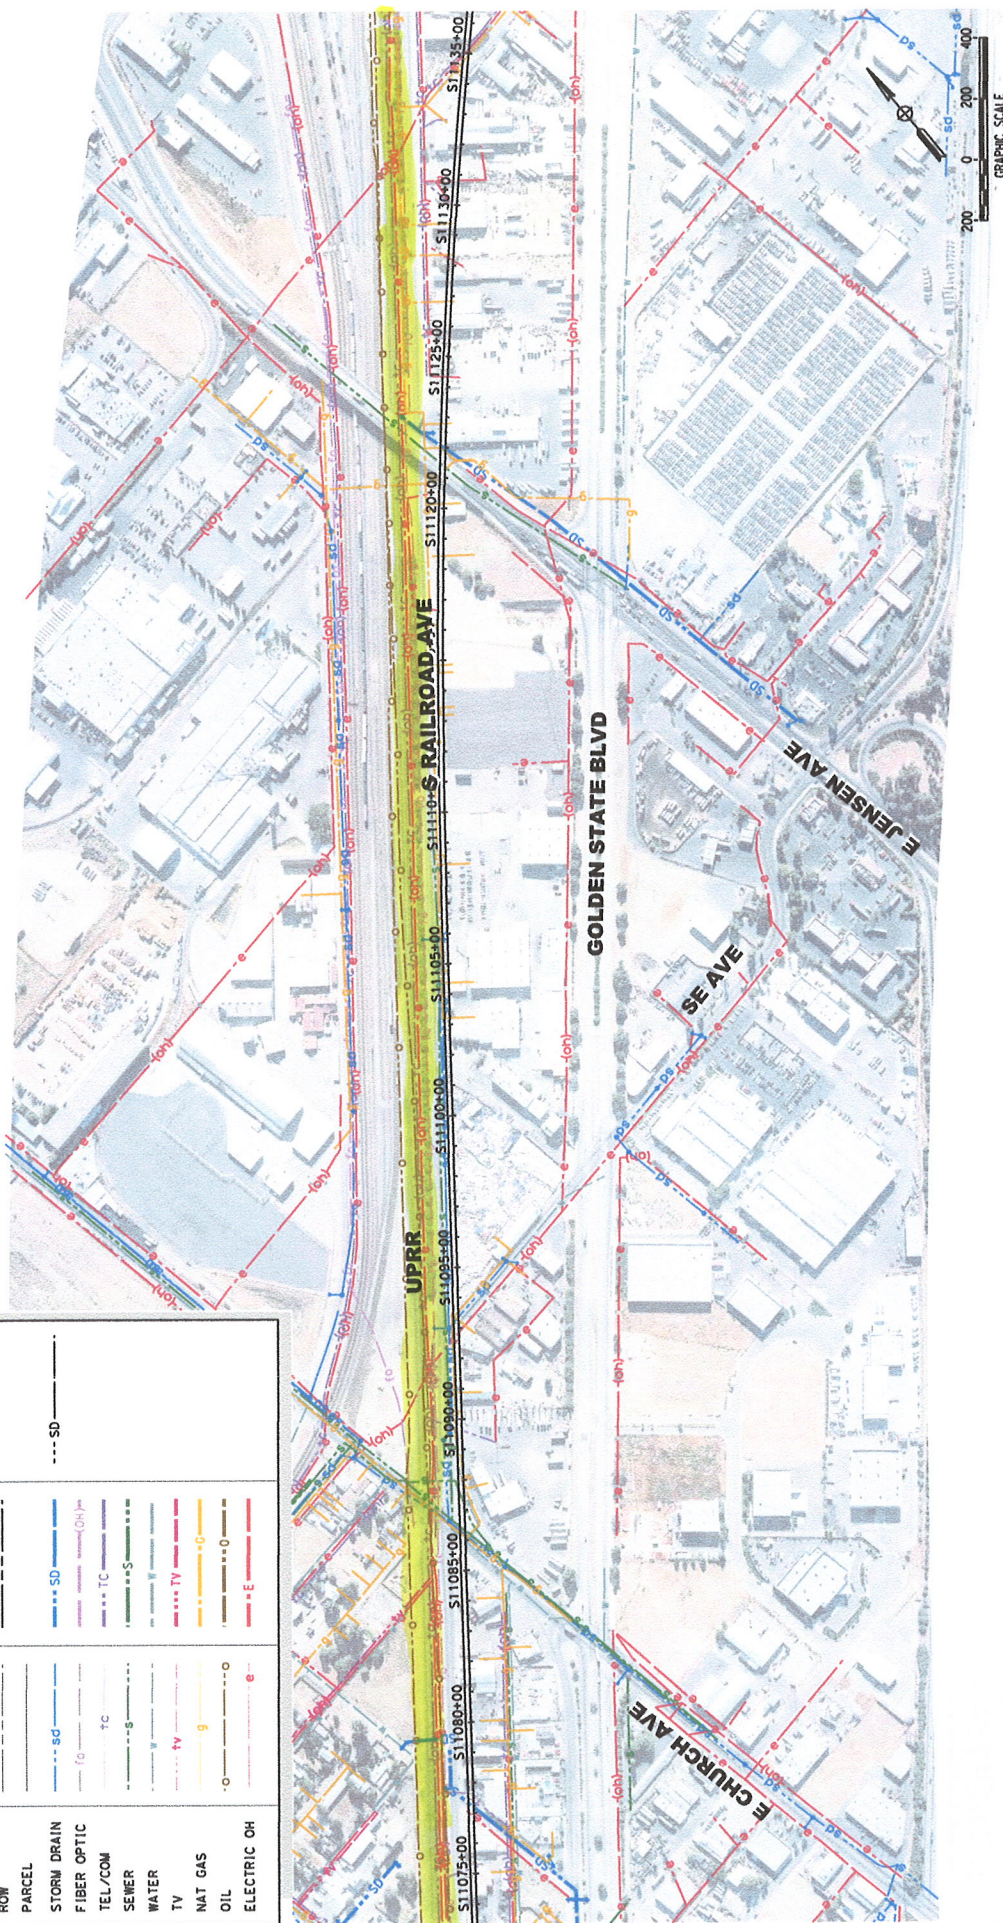

MARCH 2012




CALIFORNIA  
HIGH-SPEED RAIL AUTHORITY

CALIFORNIA HIGH-SPEED TRAIN PROJECT  
UTILITY EXHIBIT  
HYBRID ALTERNATIVE  
CITY OF FRESNO  
SHEET 22 OF 25



NO

LEGEND			
EXISTING	PROPOSED	FUTURE	
HST TRACK	---	---	---
ROW	---	---	---
PARCEL	---	---	---
STORM DRAIN	---	---	---
FIBER OPTIC	---	---	---
TEL/COM	---	---	---
SEWER	---	---	---
WATER	---	---	---
TV	---	---	---
NAT GAS	---	---	---
OIL	---	---	---
ELECTRIC OH	---	---	---

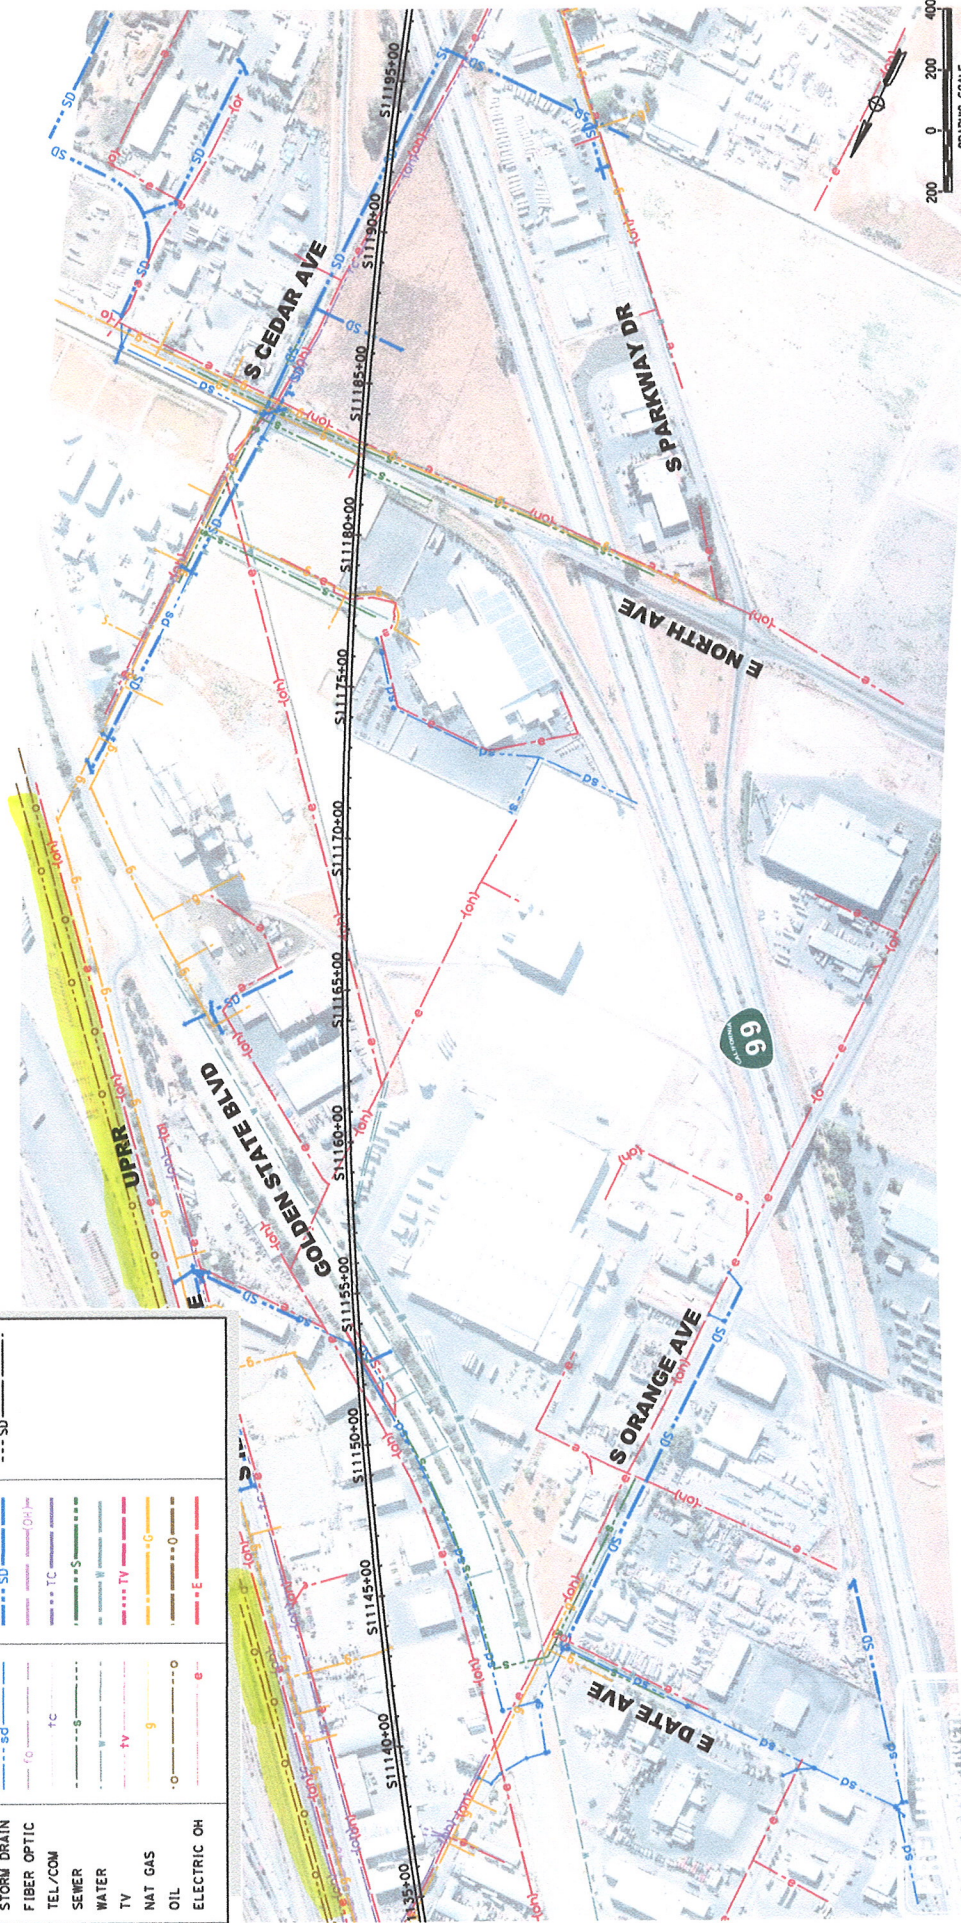

MARCH 2012




CALIFORNIA  
HIGH-SPEED RAIL AUTHORITY

CALIFORNIA HIGH-SPEED TRAIN PROJECT  
UTILITY EXHIBIT  
HYBRID ALTERNATIVE  
CITY OF FRESNO  
SHEET 23 OF 25



LEGEND			
	EXISTING	PROPOSED	FUTURE
HST TRACK	---	---	---
ROW	---	---	---
PARCEL	---	---	---
STORM DRAIN	---	SD	SD
FIBER OPTIC	---	---	---
TEL/COM	TC	TC	TC
SEWER	S	S	S
WATER	TV	TV	TV
NAT GAS	G	G	G
OIL	O	O	O
ELECTRIC OH	E	E	E

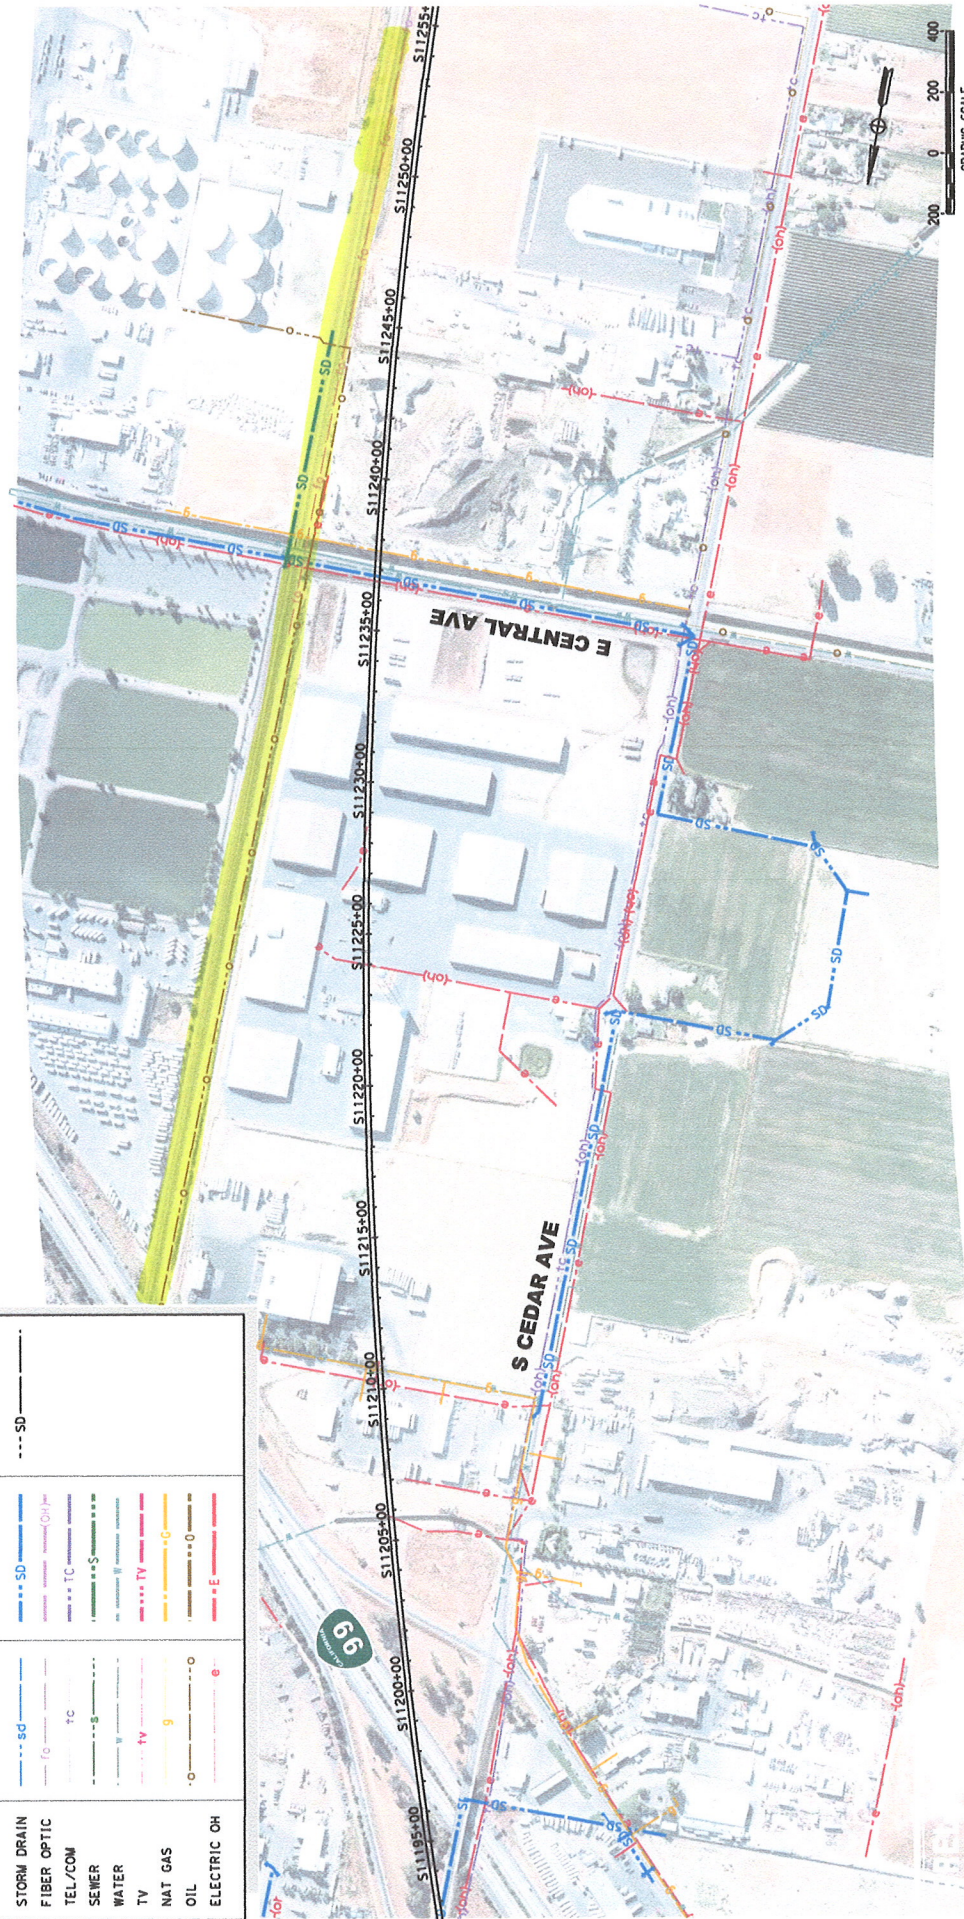

MARCH 2012




CALIFORNIA  
HIGH-SPEED RAIL AUTHORITY

CALIFORNIA HIGH-SPEED TRAIN PROJECT  
UTILITY EXHIBIT  
HYBRID ALTERNATIVE  
CITY OF FRESNO  
SHEET 24 OF 25



Ron Price 10<sup>am</sup> Tues 29 MAY

LEGEND			
EXISTING	PROPOSED	FUTURE	
HST TRACK	---	---	
ROW	---	---	
PARCEL	---	---	
STORM DRAIN	---	---	
FIBER OPTIC	---	---	
TEL/COM	---	---	
SEWER	---	---	
WATER	---	---	
TV	---	---	
NAT GAS	---	---	
OIL	---	---	
ELECTRIC OH	---	---	

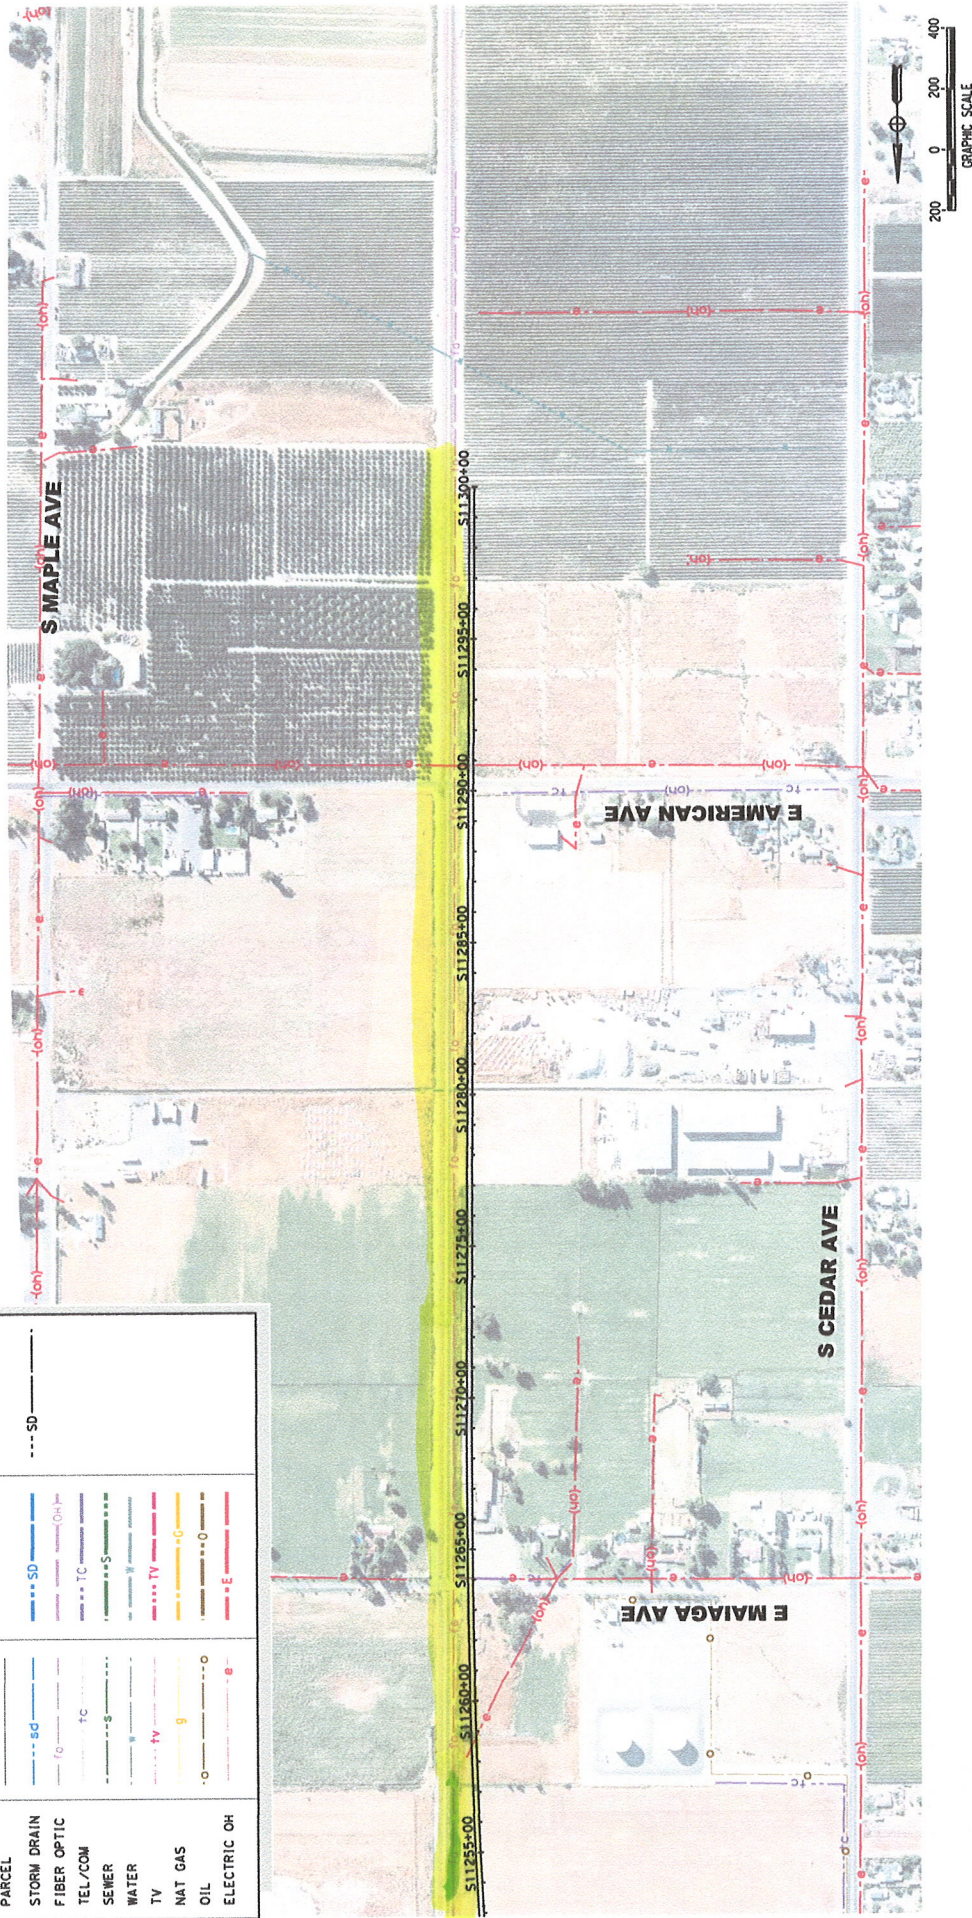

MARCH 2012



916-335-8062

CALIFORNIA HIGH-SPEED TRAIN PROJECT  
UTILITY EXHIBIT  
HYBRID ALTERNATIVE  
CITY OF FRESNO  
SHEET 25 OF 25